



## ALVA'S INSTITUTE OF ENGINEERING & TECHNOLOGY

Shobhavana Campus, Mijar, Moodabidri, Mangalore Taluk, D.K – 574225

Phone: 08258-262725, Fax: 08258-262726

### Hostel Facilities/Infrastructure Details

| Sl. No | Hostel Name                  | Block | Total Floors | Total Rooms | Number of Sharing | Total student Strength |
|--------|------------------------------|-------|--------------|-------------|-------------------|------------------------|
| 1      | KUMARADHARA<br>(Boys Hostel) | A     | 6            | 144         | 3                 | 213                    |
|        |                              | B     | 4            | 52          | 2                 | 168                    |
|        |                              | C     | 5            | 105         | 3                 | 184                    |
|        |                              | D     | 5            | 130         | 3                 | 167                    |
| 2      | KAVERI<br>(Ladies Hostel)    | A     | 6            | 96          | 3                 | 250                    |
|        |                              | B     | 4            | 56          | 3                 | 120                    |
|        |                              | C     | 5            | 88          | 3                 | 116                    |


Administrative Officer  
Alva's Institute of Engg. & Technology  
Shobhavana Campus  
Mijar, Moodbidre - 574 225

PRINCIPAL  
Alva's Institute of Engg. & Technology,  
Mijar, MOODBIDRI - 574 225, D.K







FRONT ELEVATION

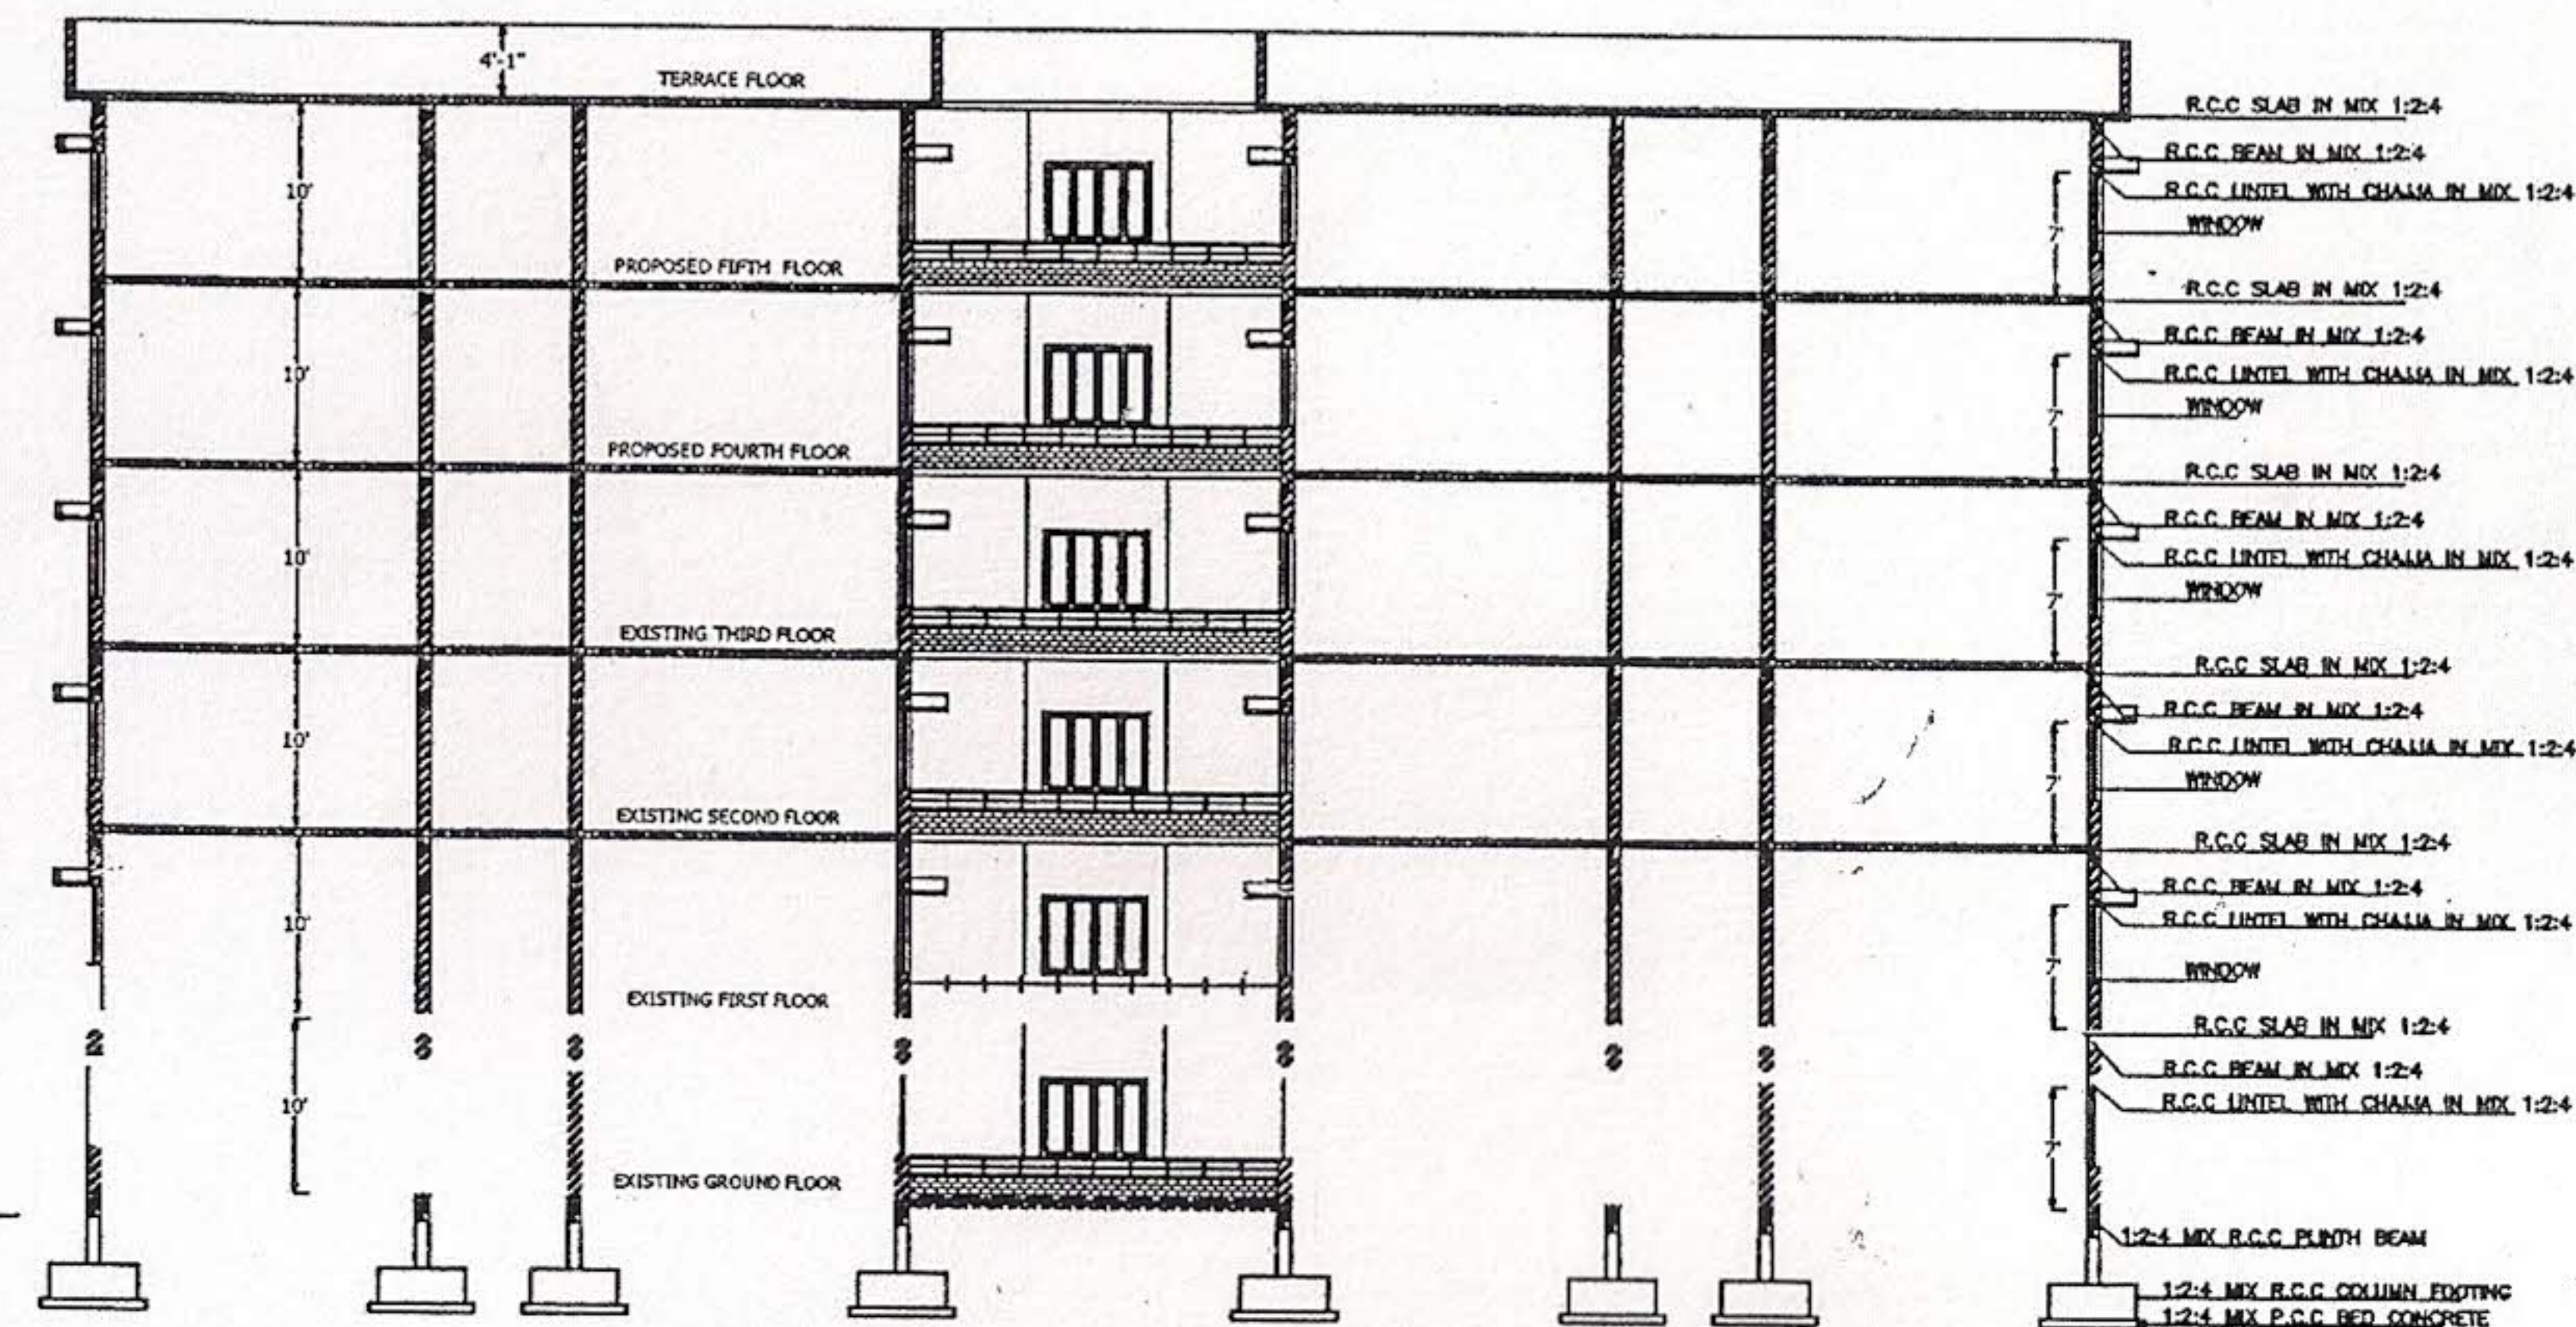

SECTION AT A-A

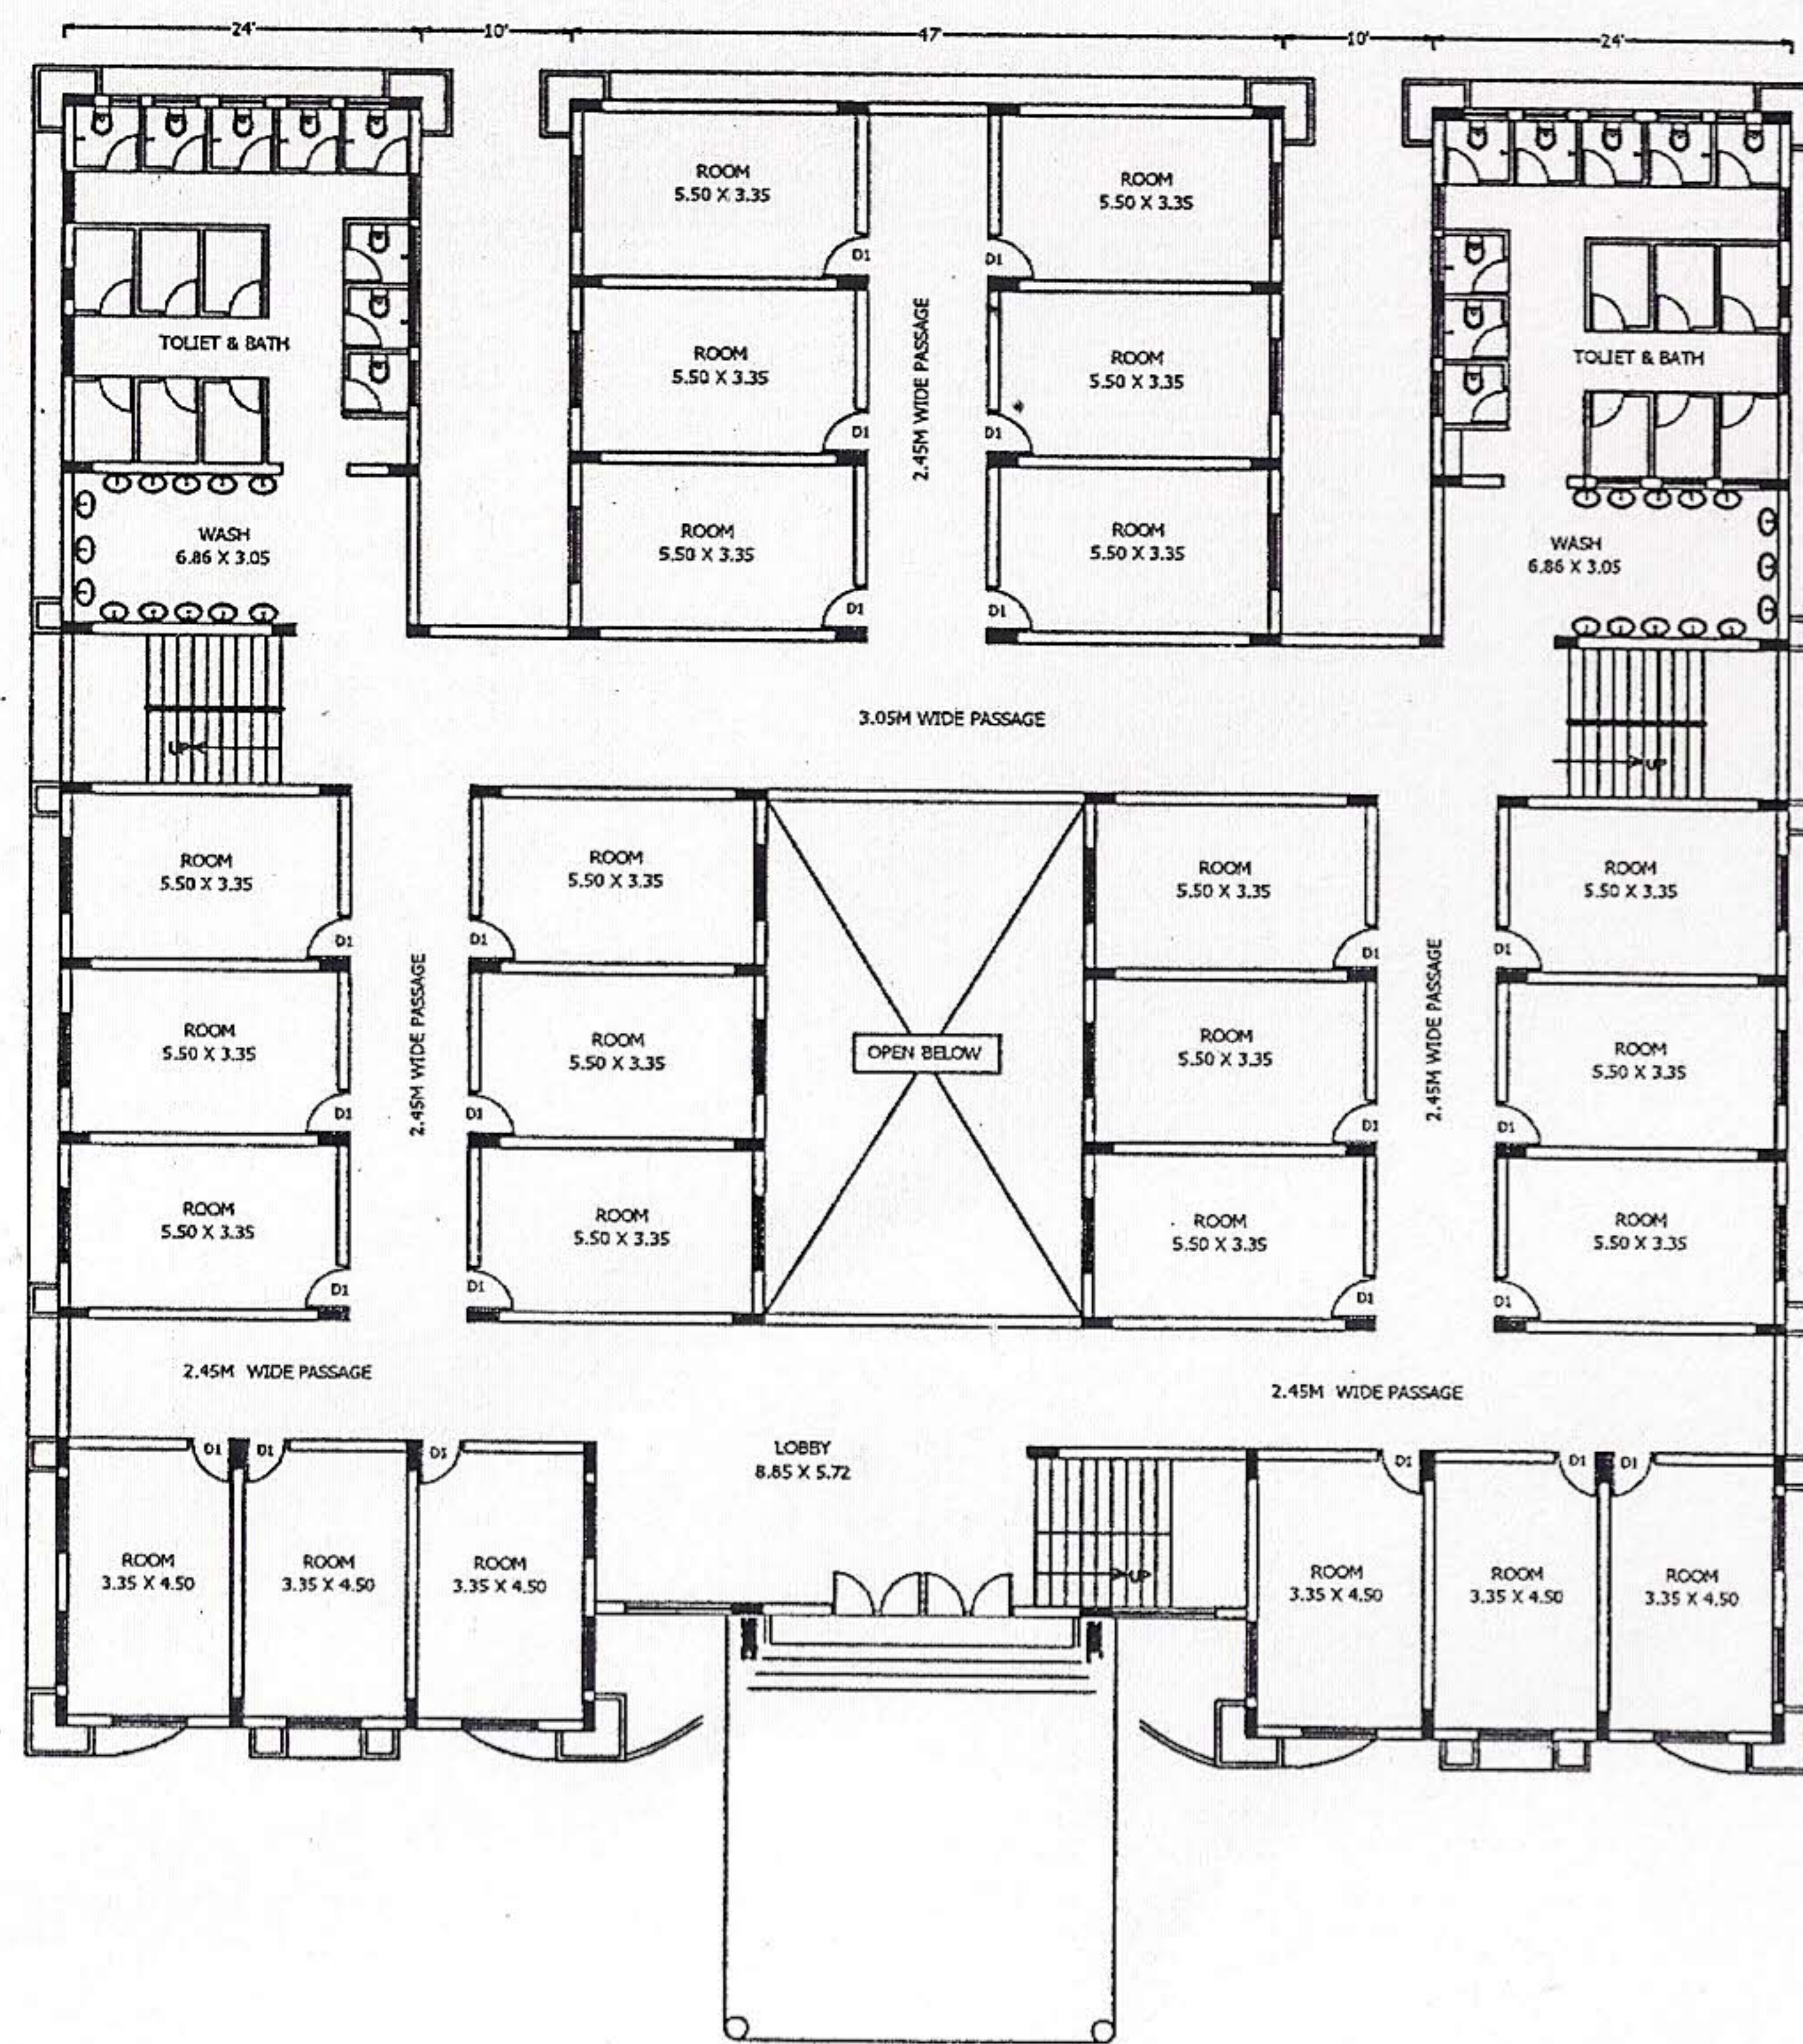

GROUND FLOOR PLAN

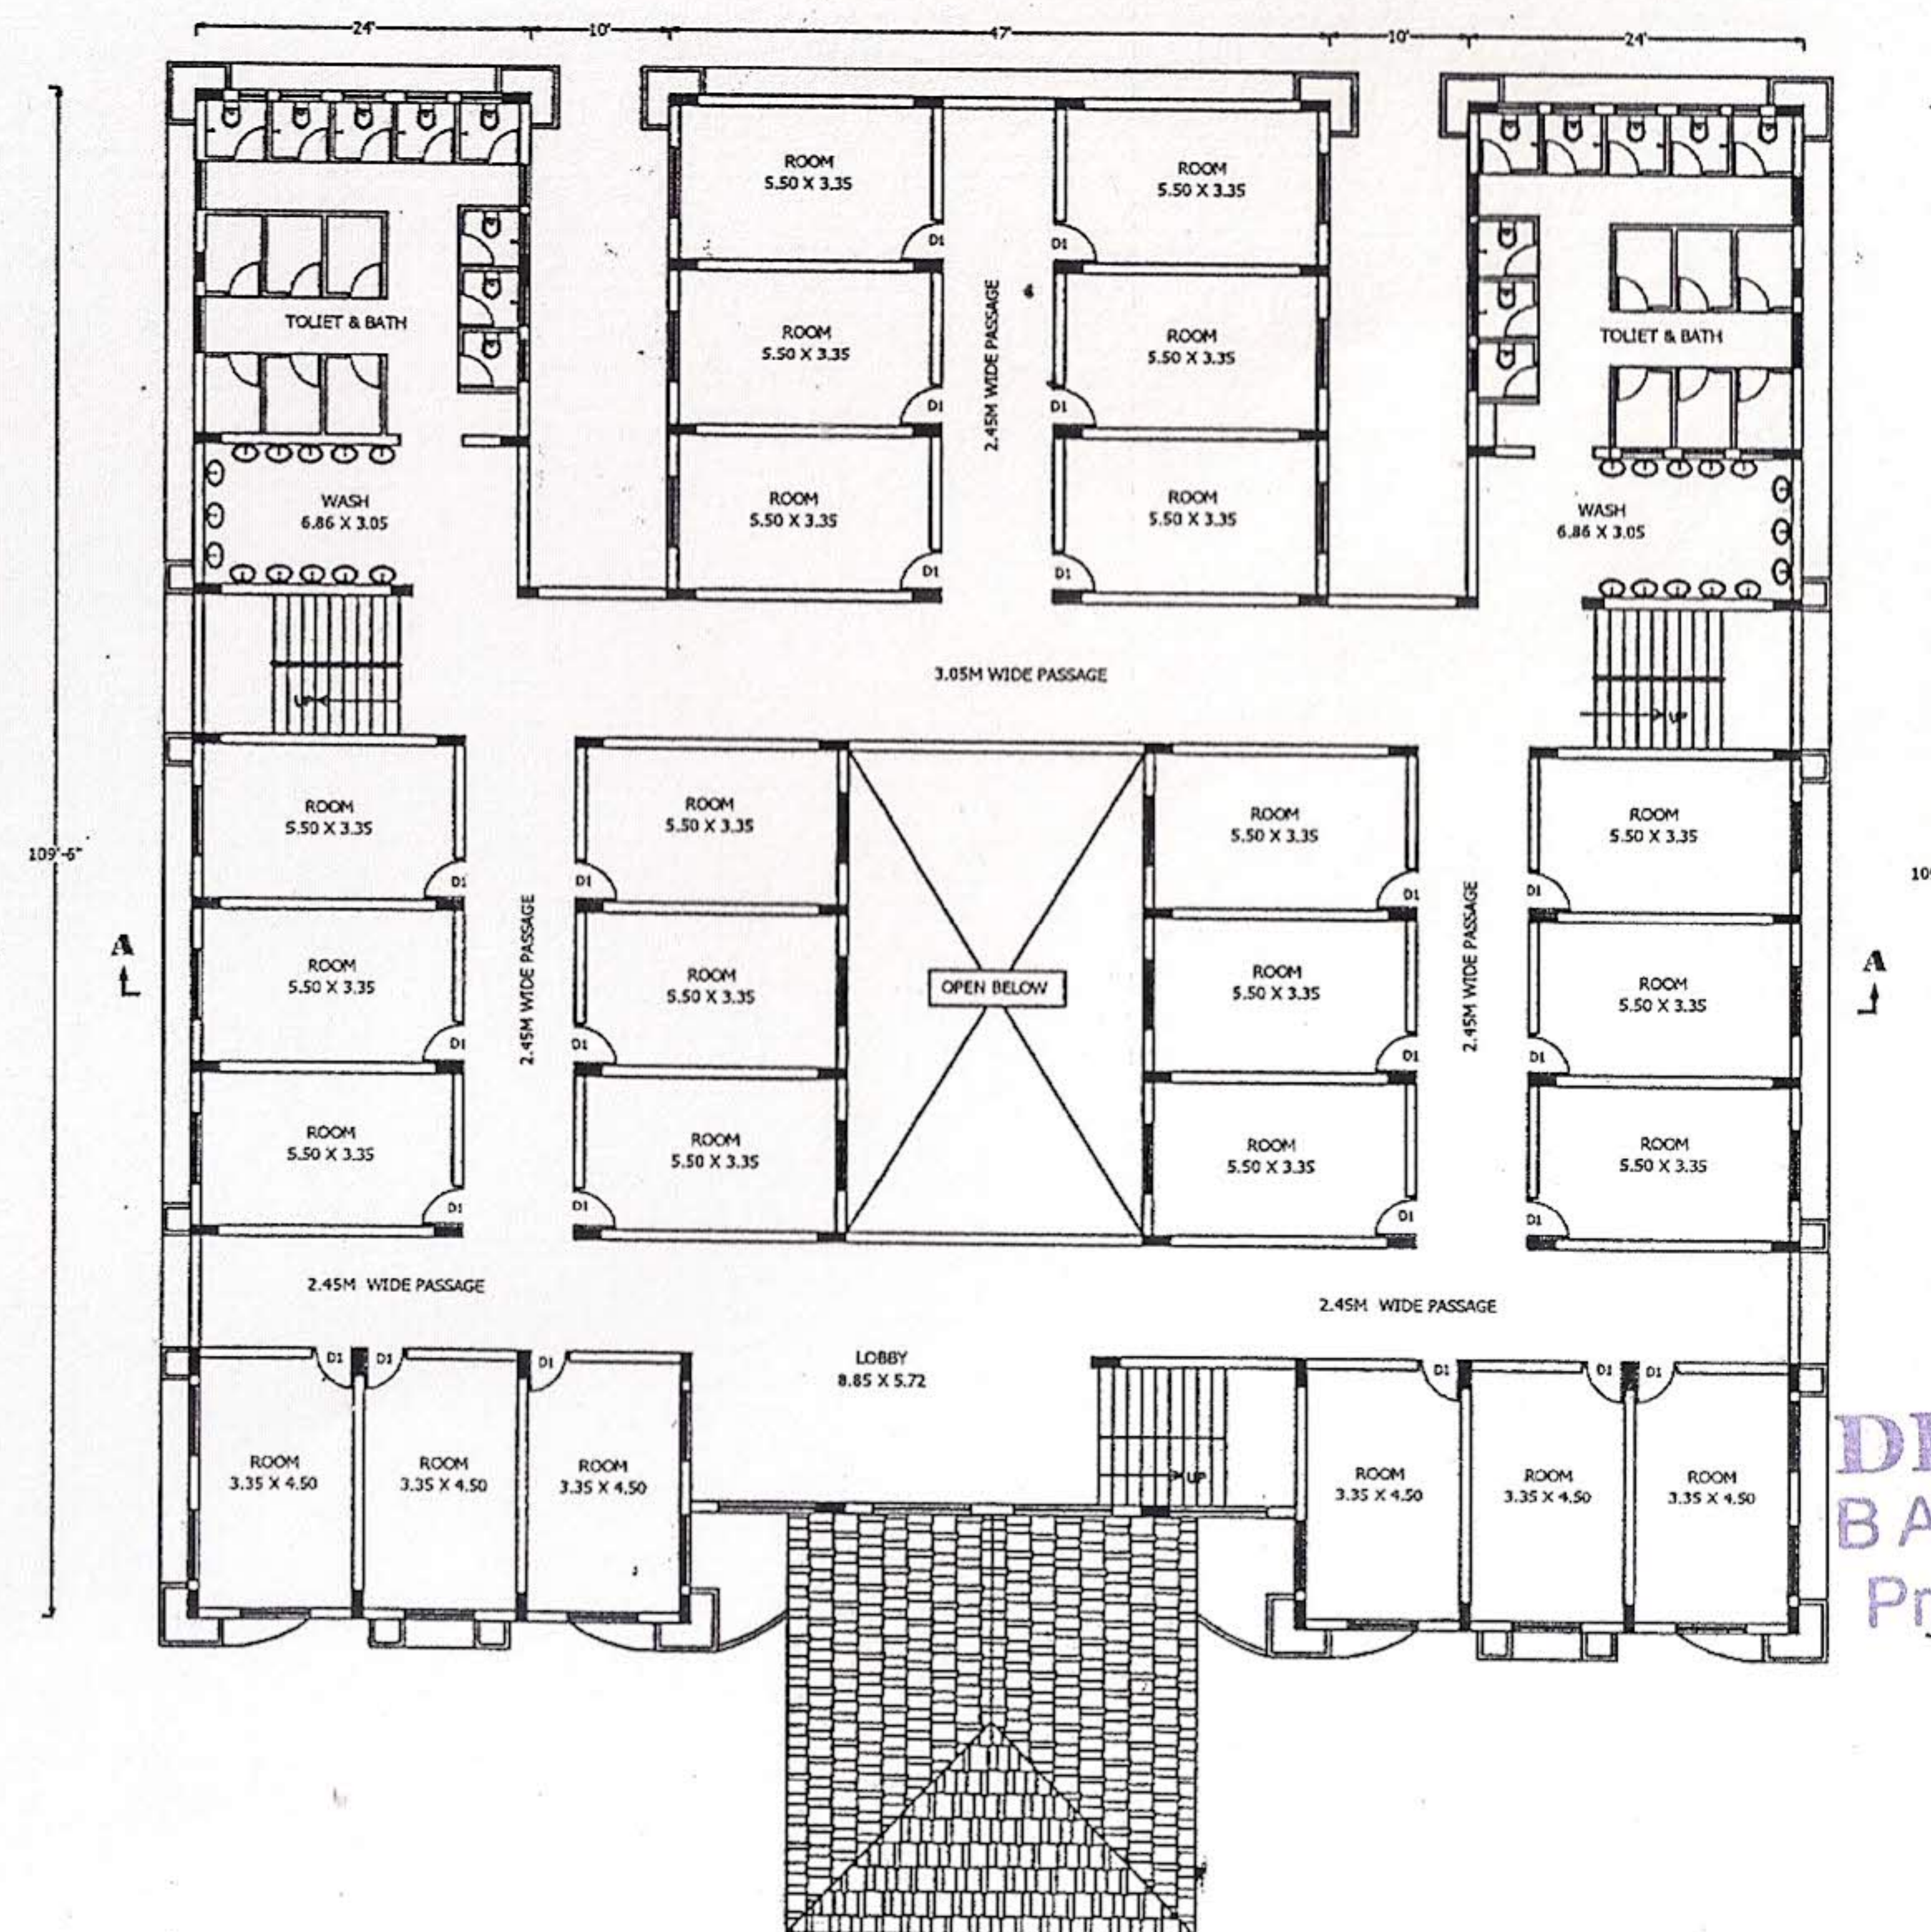

TYPICAL FIRST TO FIFTH FLOOR PLAN

PLAN SHOWING THE PROPOSED EXTENSION TO THE BOYS HOSTEL BLOCK (EXISTING) BUILDING OF "ALVA'S INSTITUTE OF ENGINEERING AND TECHNOLOGY" BY ALVA'S EDUCATION FOUNDATION IN R.S.No: 193/3 OF THENKAMJARI VILLAGE, MOODBIDRI, MANGALORE TALUK, D.K.

PROPOSED BUILDING AREA STATEMENT

| DESCRIPTION  | NET AREA | PASSAGE AREA | STAIR CASE AREA | TOTAL AREA |
|--------------|----------|--------------|-----------------|------------|
| FLOOR        | Sqm      | Sqm          | Sqm             | Sqm        |
| GROUND FLOOR | 435      | 291          | 47              | 773        |
| FIRST FLOOR  | 435      | 291          | 47              | 773        |
| SECOND FLOOR | 435      | 291          | 47              | 773        |
| THIRD FLOOR  | 435      | 291          | 47              | 773        |
| FOURTH FLOOR | 435      | 291          | 47              | 773        |
| FIFTH FLOOR  | 435      | 291          | 47              | 773        |
| TOTAL        | 2610     | 1746         | 282             | 5638       |

TOTAL AREA = 5838 Sqm & (62,816 Sq Ft)

ALL DIMENSIONS ARE IN METRE

SCHEDULE OF OPENING

|    |            |            |
|----|------------|------------|
| D  | DOOR       | 1.22X 2.44 |
| D1 | DOOR       | 0.91X2.13  |
| D2 | DOOR       | 0.76X2.13  |
| W  | WINDOW     | 1.83X1.37  |
| W1 | WINDOW     | 1.52X1.37  |
| W2 | WINDOW     | 1.22X1.37  |
| V  | VENTILATOR | 0.60X0.60  |
| V1 | VENTILATOR | 0.38X0.60  |

APPLICANT

*Chairman*  
**CHAIRMAN**  
**ALVA'S EDUCATION FOUNDATION (PVT.) LTD.**  
**MOODBIDRI - 574 227 (D.K.)**

*Architect*  
**Architect**

**DEVI PRASAD K. SHETTY**  
 B Arch, COA (Reg no CA2007 / 39351)  
 Prestige Towers, Moodbidri - 574 227  
 Cell No. 944901250807  
 U. RAYAPRASAD UPADHYAYA  
 CHARTERED ENGINEER & GOVT. REGD. VALUER

PREPARED BY

PREMIER ASSOCIATES  
 SAMAJ MANDIR COMPLEX  
 MOODBIDRI - 574 227  
 TEL: (08258) 236576

DWG: E/C P/Engineer College Mgr./Jr. Dir/ Boys Hostel



PLAN SHOWING THE PROPOSED BOYS MESS  
BLOCK OF "ALVA'S INSTITUTE OF ENGINEERING &  
TECHNOLOGY" BY ALVA'S EDUCATION FOUNDATION  
IN R.S.No: 193/3 OF THENKAMDIAR VILLAGE,  
MOODBIDRI, MANGALORE TALUK, D.K.

#### AREA STATEMENT

| DESCRIPTION  | NET AREA | PASSAGE AREA | STAIR CASE AREA | TOTAL AREA |
|--------------|----------|--------------|-----------------|------------|
| FLOOR        | Sqm      | Sqm          | Sqm             | Sqm        |
| GROUND FLOOR | 374.40   | —            | 18              | 392.40     |
| FIRST FLOOR  | 366.84   | —            | 18              | 384.84     |
| SECOND FLOOR | 366.84   | —            | 18              | 384.84     |
| TOTAL        | 1108.08  | —            | 54              | 1162.08    |

TOTAL AREA = 1162.08 Sqm & ( 12,504 Sft )

ALL DIMENSIONS ARE IN METER

#### SCHEDULE OF OPENING

|            |     |           |
|------------|-----|-----------|
| DOOR       | D   | 3.05X2.45 |
| DOOR       | D1  | 0.91X2.10 |
| DOOR       | D2  | 0.76X2.10 |
| OPENING    | OP  | 1.50X2.10 |
| OPENING    | OP1 | 1.40X2.10 |
| WINDOW     | W   | 3.05X2.45 |
| WINDOW     | W1  | 1.80X1.50 |
| WINDOW     | W2  | 2.45X1.50 |
| WINDOW     | W3  | 1.80X1.20 |
| WINDOW     | W4  | 1.21X1.35 |
| VENTILATOR | V   | 0.76X0.60 |
| VENTILATOR | V   | 0.60X0.45 |

APPLICANT

*Devi Prasad K. Shetty*  
**CHAIRMAN**  
**ALVA'S EDUCATION FOUNDATION (R)**  
**MOODBIDRI - 574 227 (D.K.)**

ENGINEER


*Devi Prasad K. Shetty*  
**Architect**

**DEVI PRASAD K. SHETTY**  
B Arch, COA (Reg no CA2007 / 39351)  
Prestige Towers, Moodbidri - 574 227  
Cell No. 9919911250807  
U. RAVIPRASAD UPADHYAYA  
S.E., P.V., M.E.  
CHARTERED ENGINEER & GOVT. REGD. VALUER


PREPARED BY

PREMIER ASSOCIATES  
SAMAJ MANDIR COMPLEX  
MOODBIDRI - 574 227  
TEL: ( 08258 ) 236576


DWG: E/C P/Engineer College Mijar /Ins Dra/ Boys Mess BK

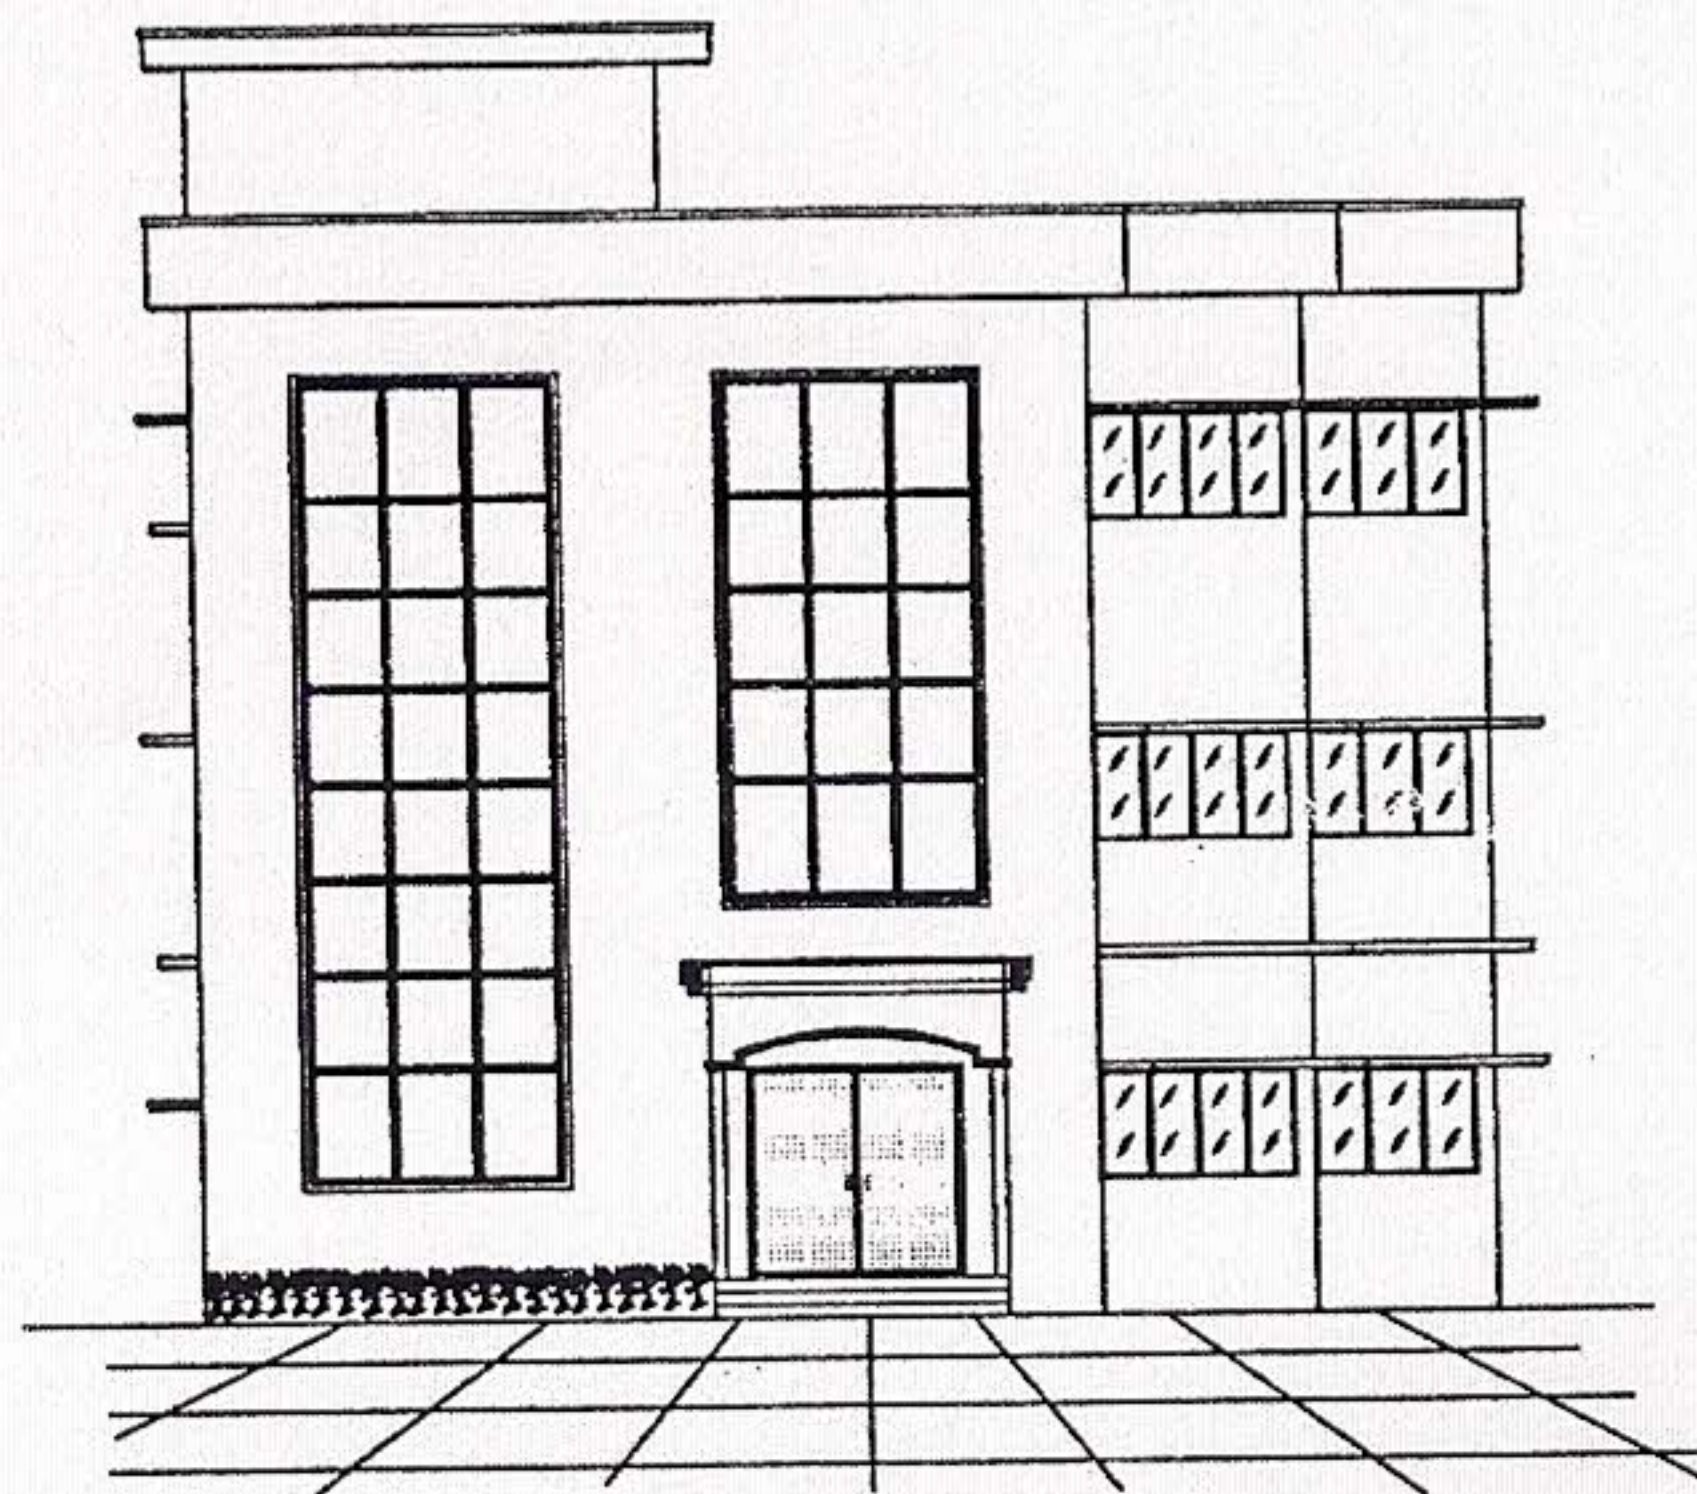


FRONT ELEVATION

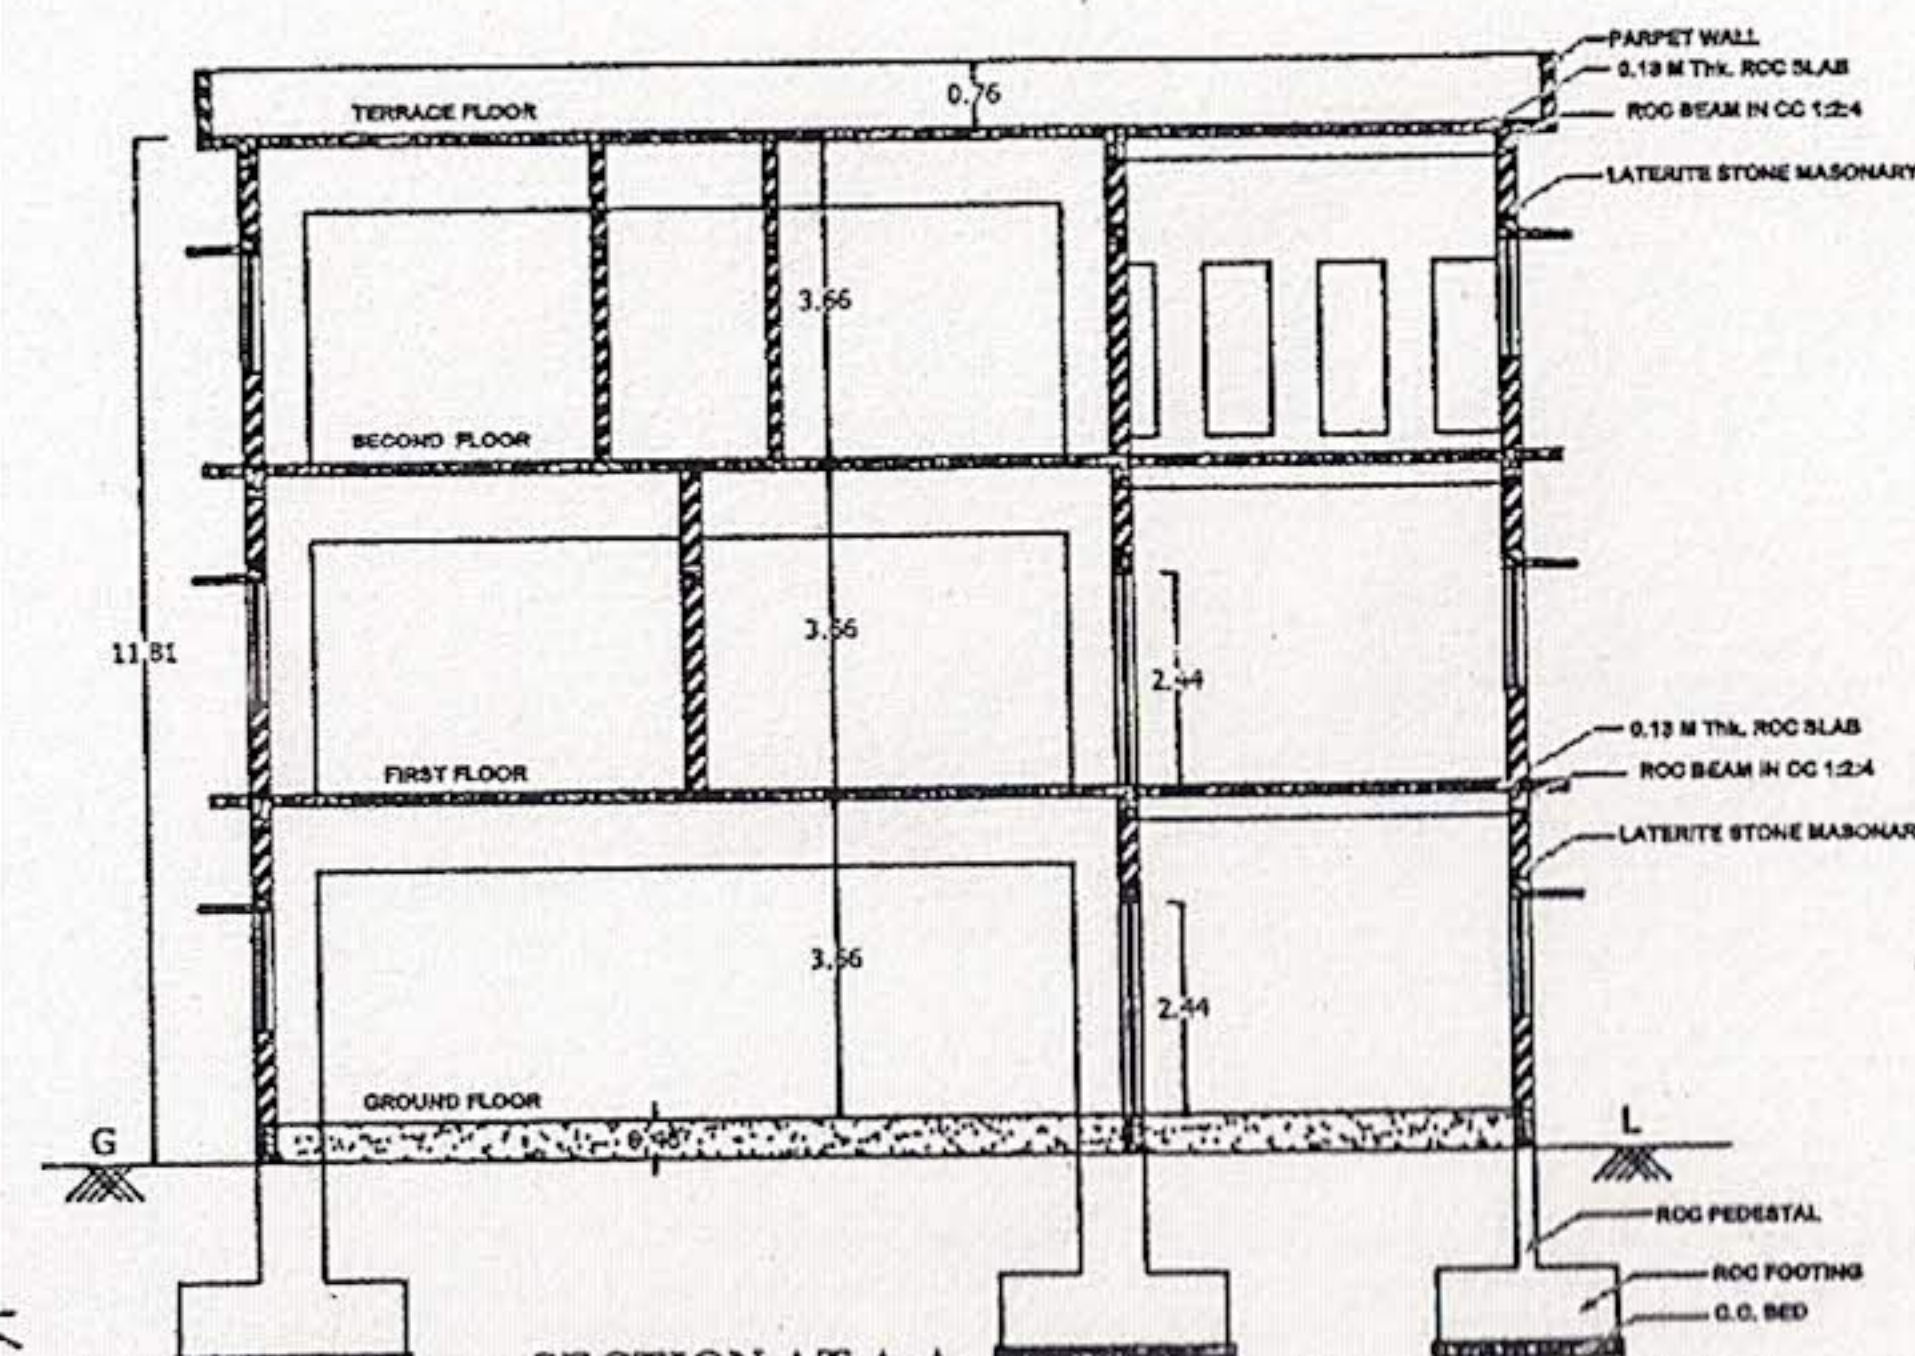


SECTION AT A-A

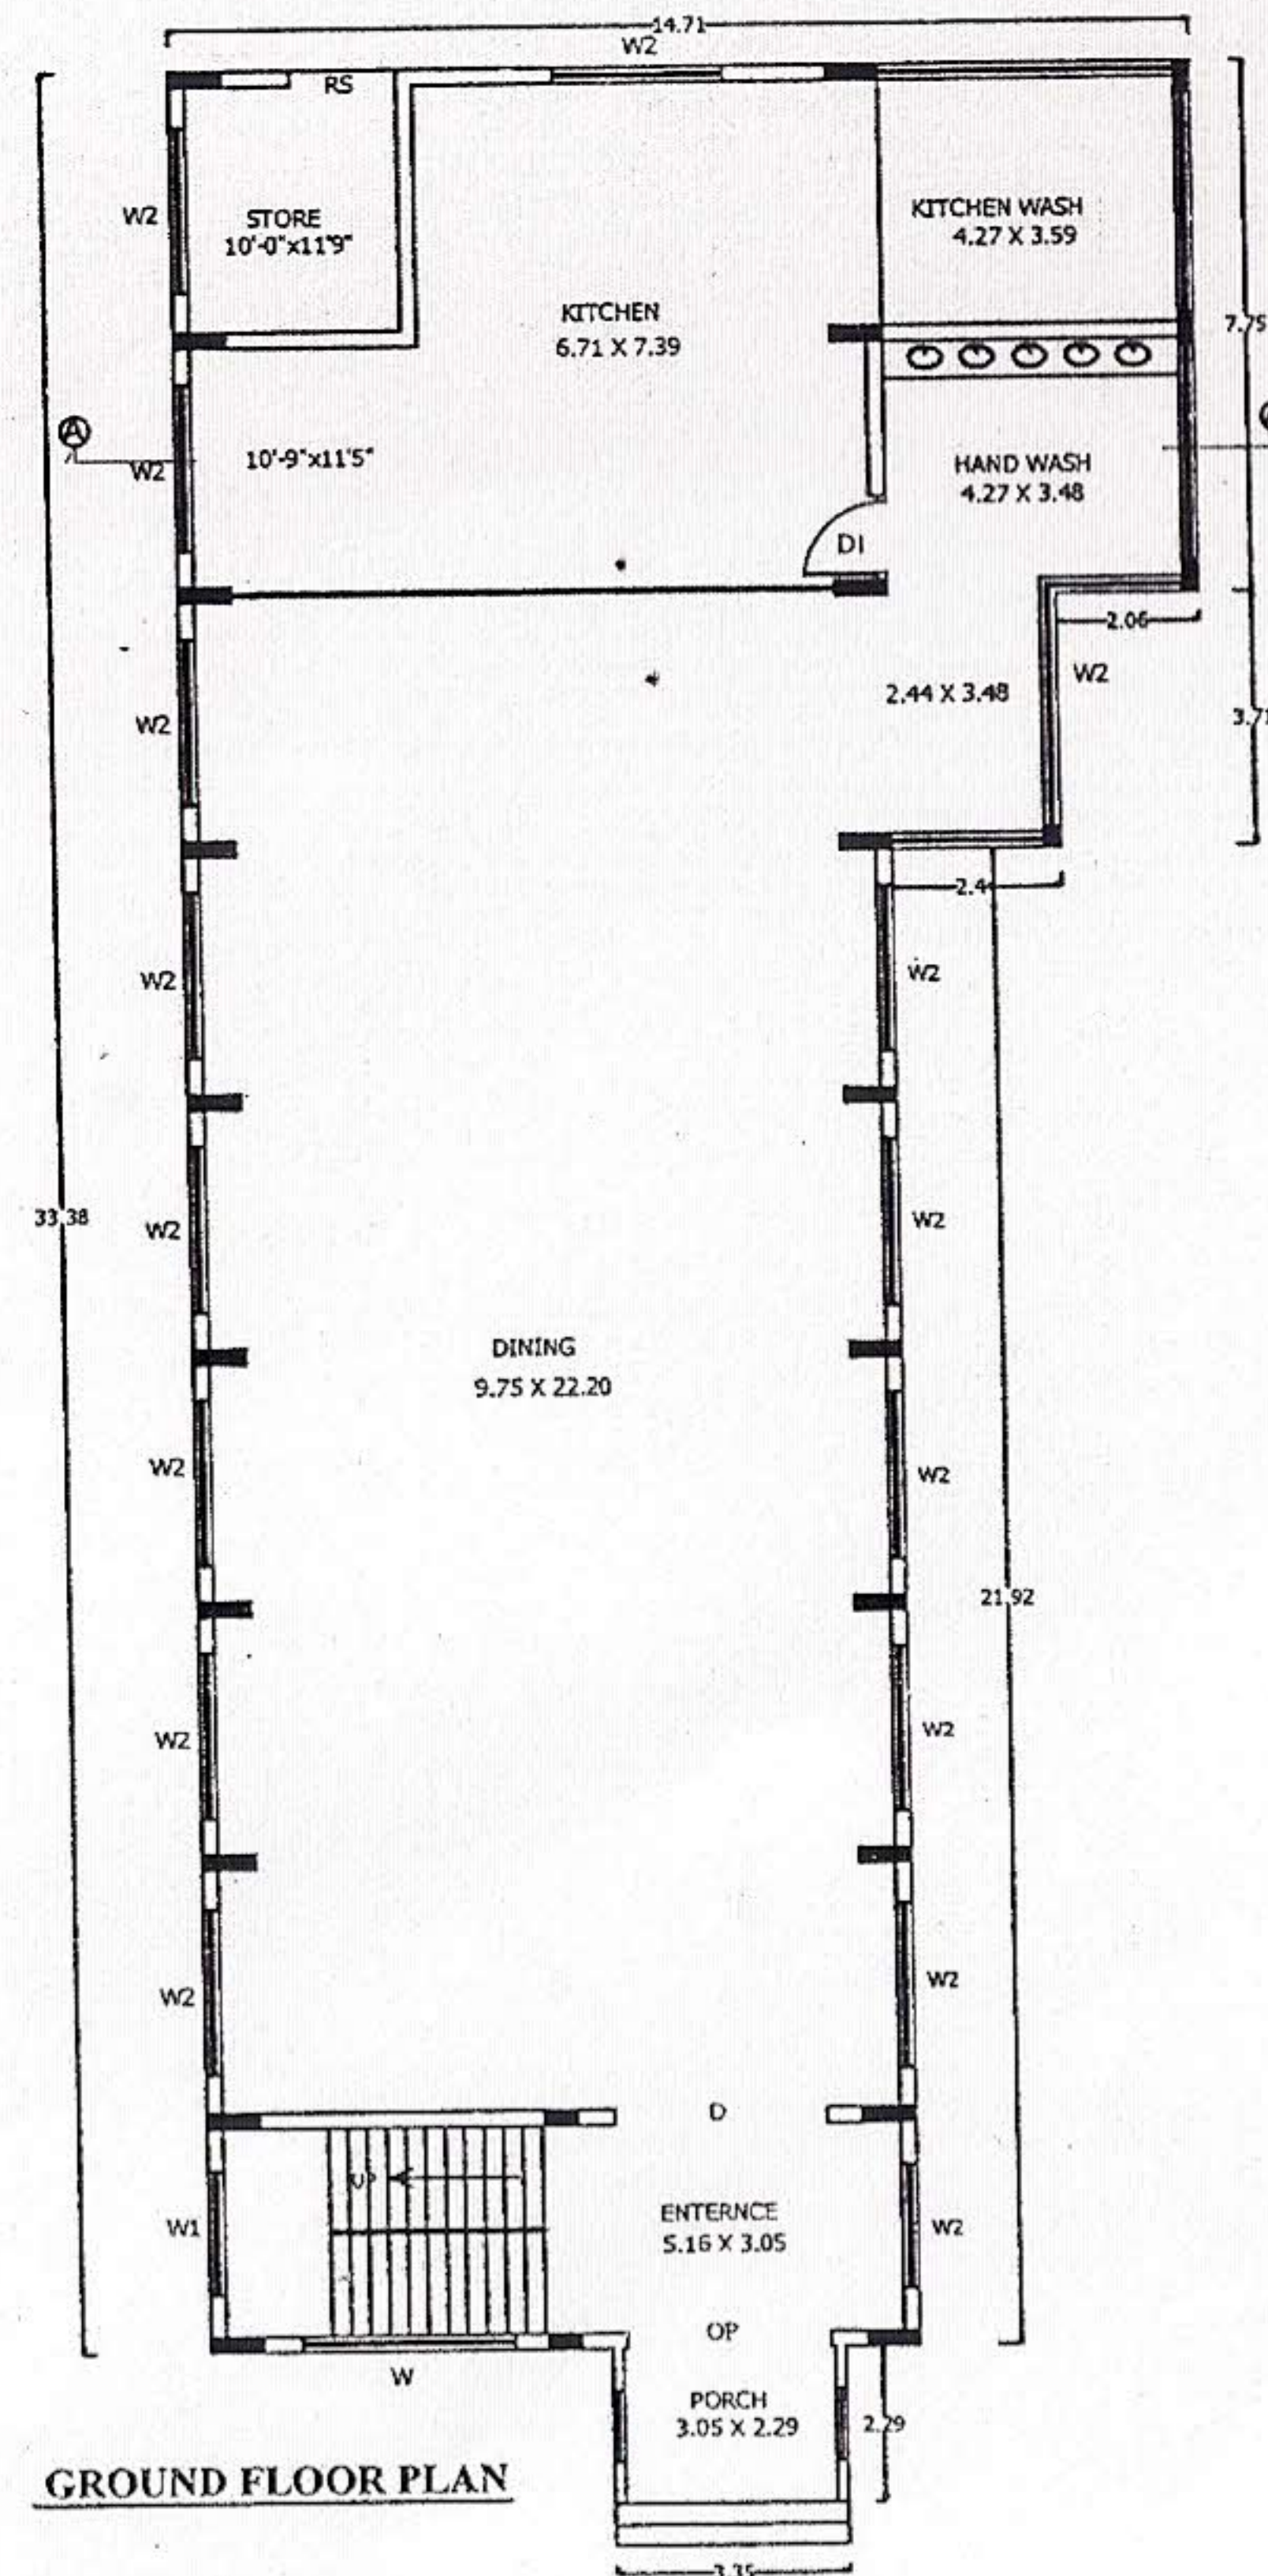

GROUND FLOOR PLAN

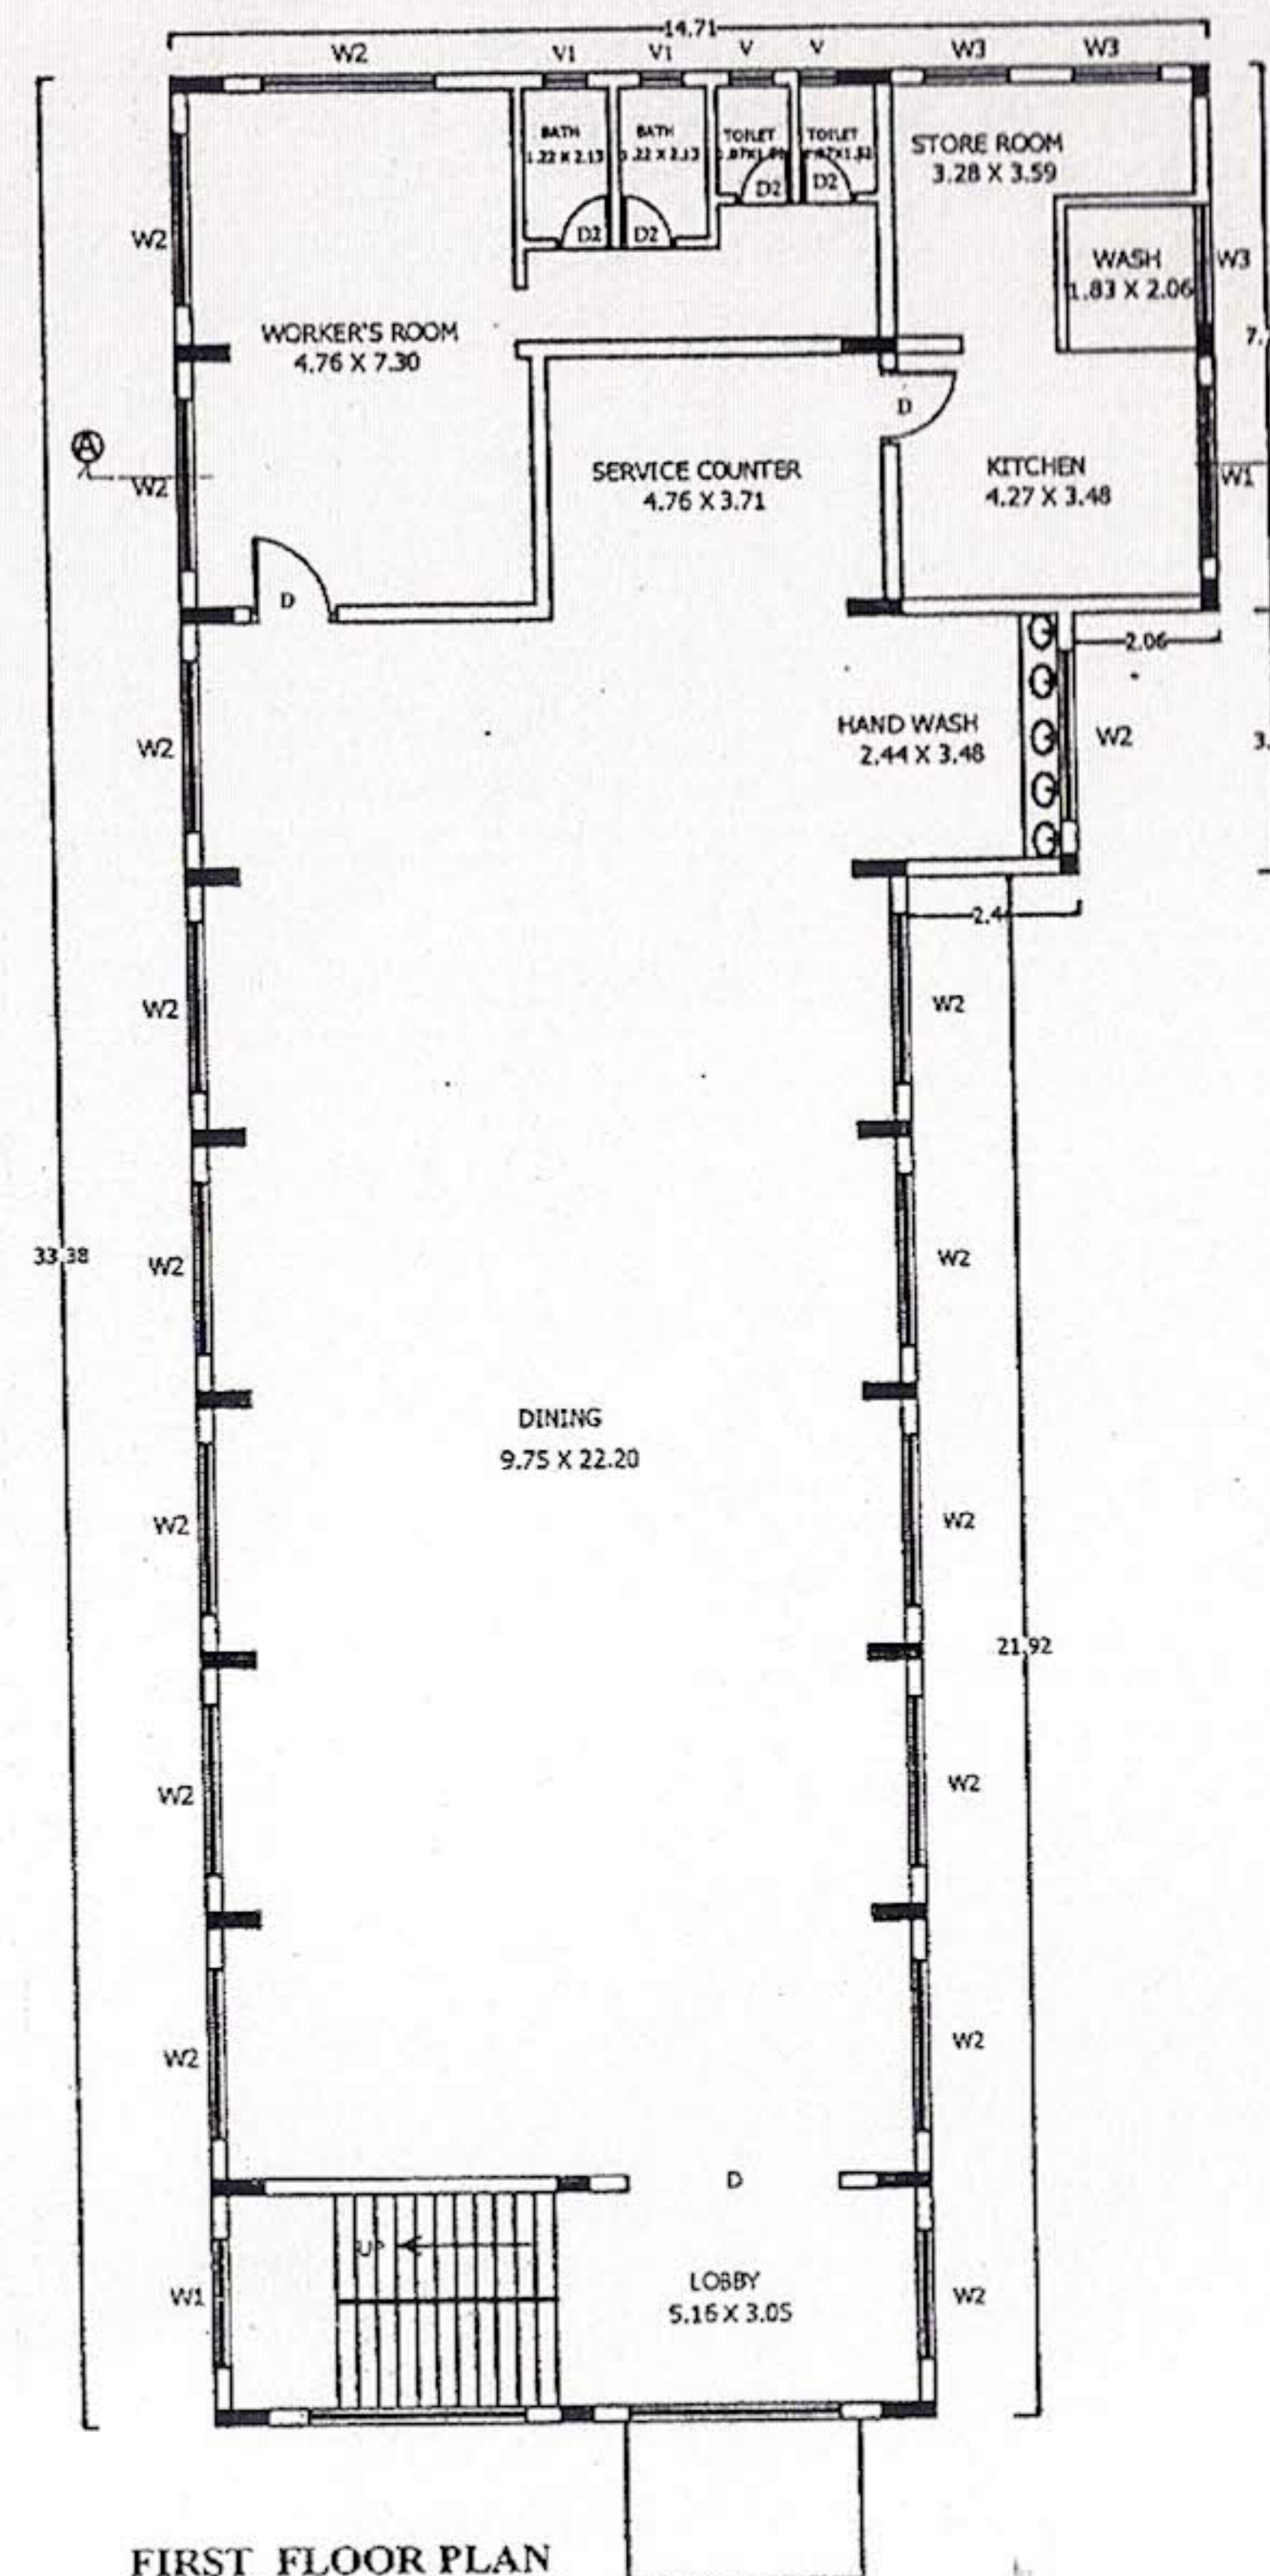

FIRST FLOOR PLAN

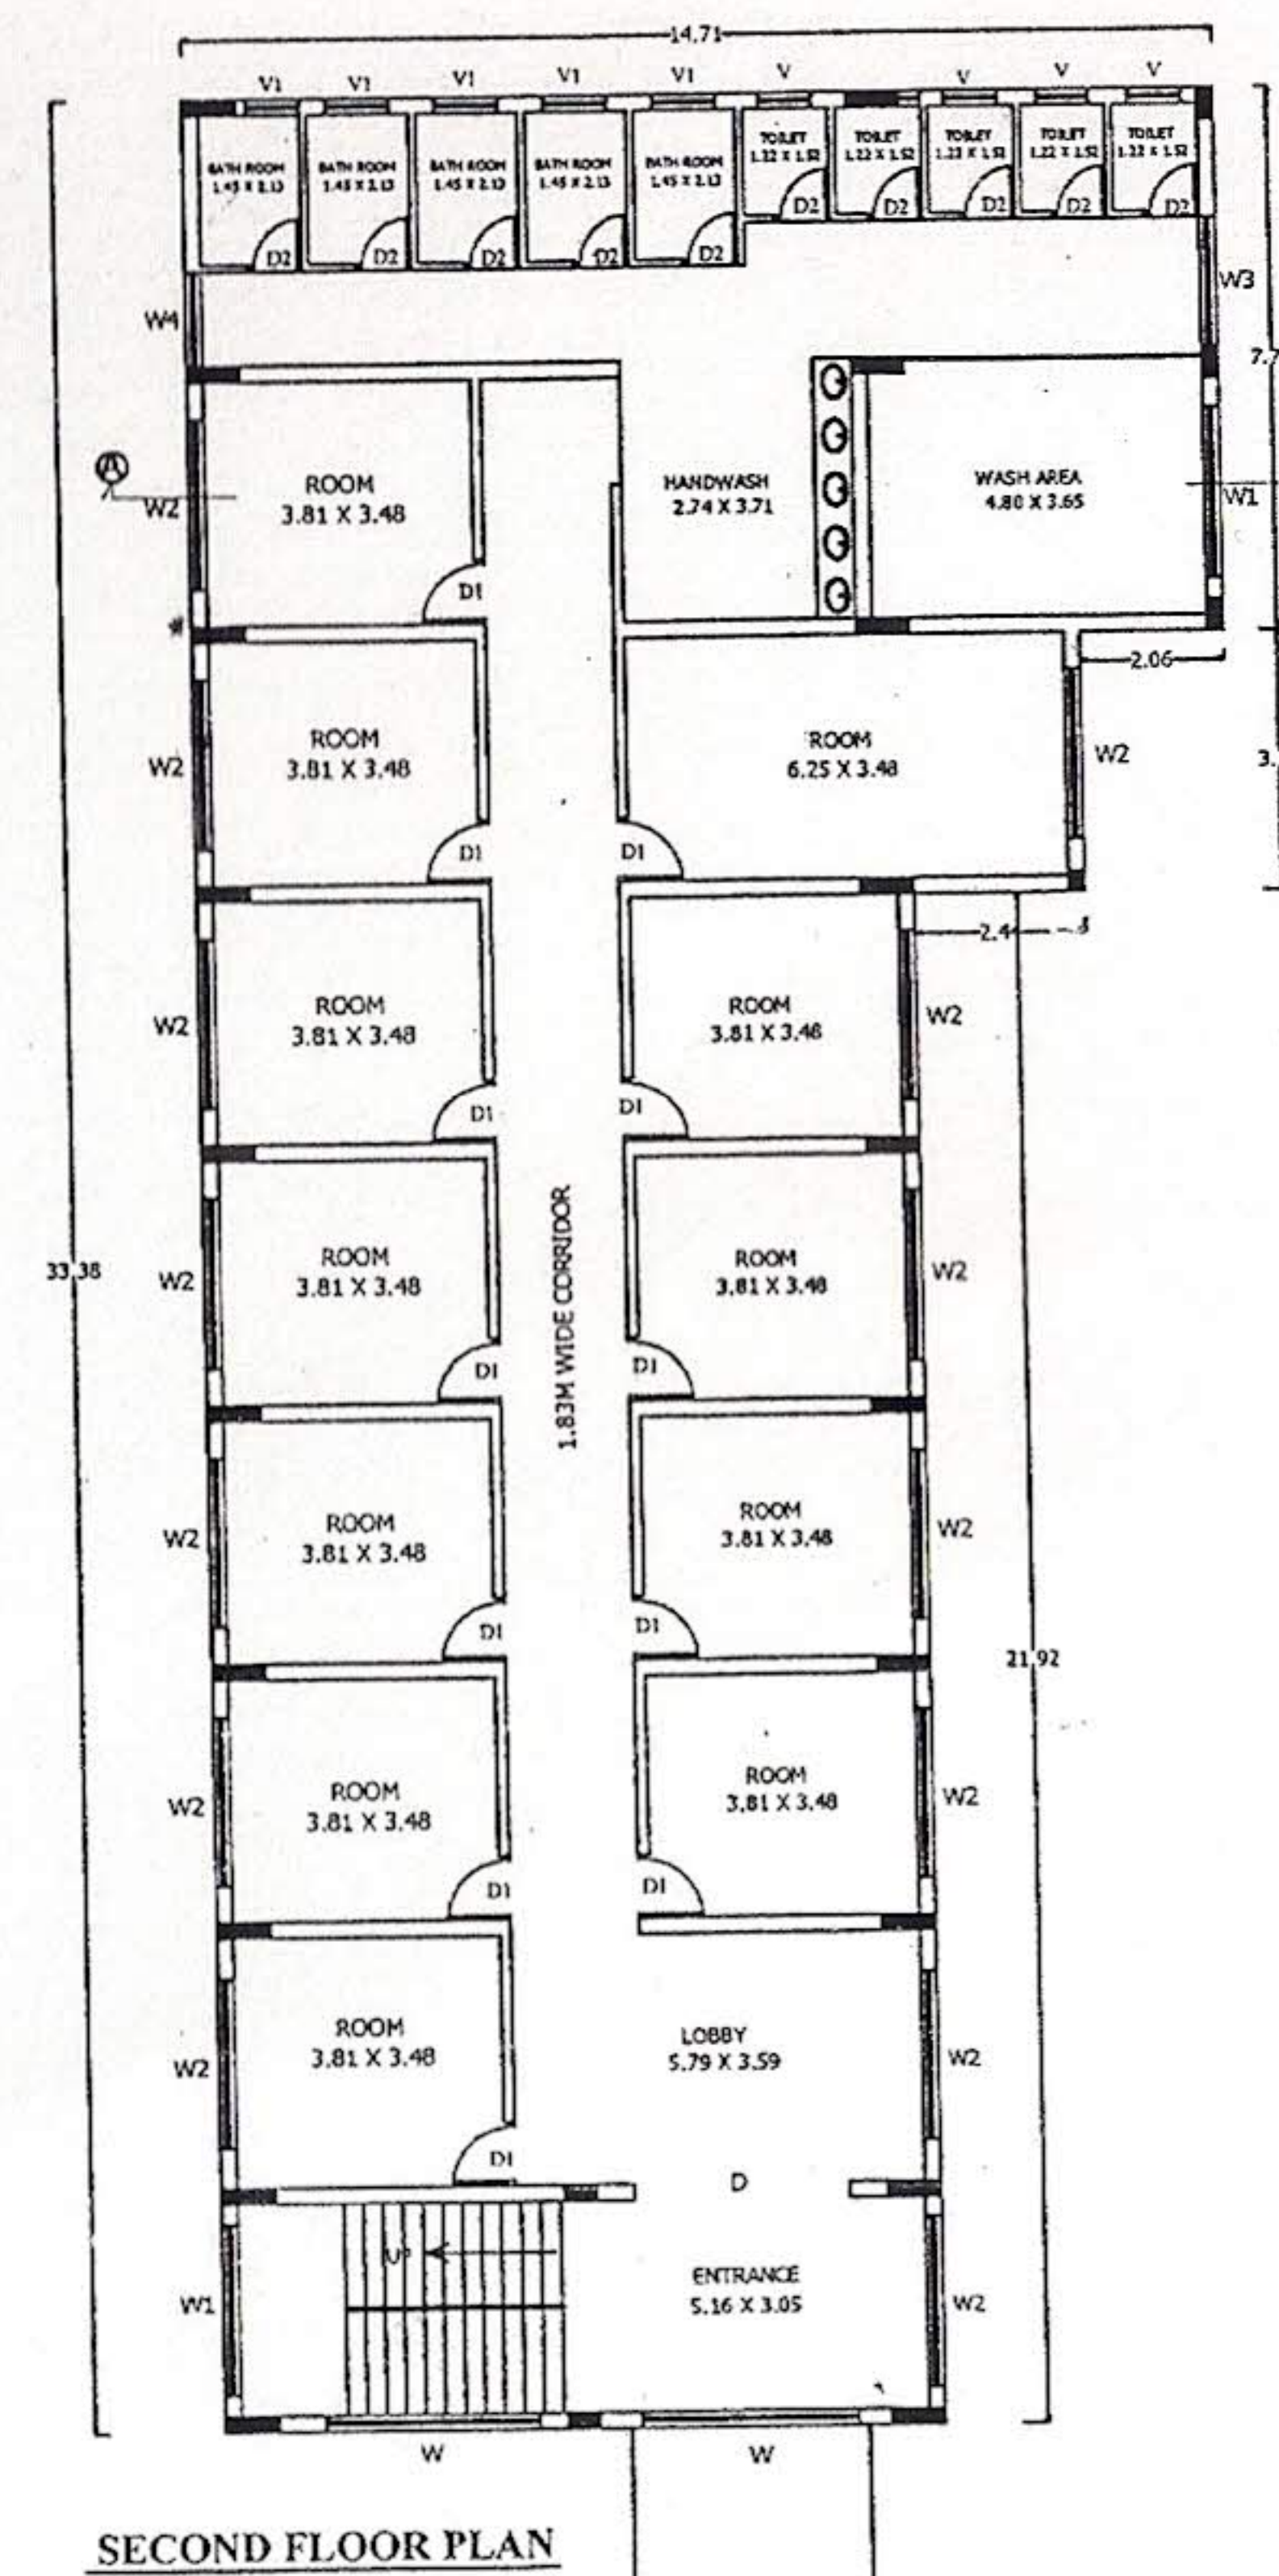

SECOND FLOOR PLAN



PLAN SHOWING THE PROPOSED LADIES HOSTEL  
BUILDING OF "ALVA'S INSTITUTE OF ENGINEERING  
AND TECHNOLOGY" BY ALVA'S EDUCATION  
FOUNDATION IN R.S.No: 193/3 OF THENKAMUDAI  
VILLAGE, MOODBIDRI, MANGALORE TALUK, D.K.

# PROPOSED BUILDING AREA STATEMENT

| DESCRIPTION  | NET AREA | PASSAGE AREA | STAIR CASE AREA | TOTAL AREA |
|--------------|----------|--------------|-----------------|------------|
| FLOOR        | Sqm      | Sqm          | Sqm             | Sqm        |
| GROUND FLOOR | 500      | 222          | 28              | 750        |
| FIRST FLOOR  | 500      | 222          | 28              | 750        |
| SECOND FLOOR | 500      | 222          | 28              | 750        |
| THIRD FLOOR  | 500      | 222          | 28              | 750        |
| FOURTH FLOOR | 500      | 222          | 28              | 750        |
| TOTAL        | 2500     | 1110         | 140             | 3750       |

TOTAL AREA = 3750 Sqm & ( 40,350 Sft )

ALL DIMENSIONS ARE IN METRE

## SCHEDULE OF OPENING

|    |            |            |
|----|------------|------------|
| D  | DOOR       | 1.22X 2.44 |
| D1 | DOOR       | 0.91X2.13  |
| D2 | DOOR       | 0.76X2.13  |
| W  | WINDOW     | 1.83X1.37  |
| W1 | WINDOW     | 1.52X1.37  |
| W2 | WINDOW     | 1.22X1.37  |
| V  | VENTILATOR | 0.60X0.60  |
| V1 | VENTILATOR | 0.38X0.60  |

APPLICANT

ENGINEER

Architect

**DEVI PRASAD K. SHETTY**

B Arch, COA (Reg no CA2007 / 39351)

Prestige Towers, Moodbidri - 574 227

Cell No: +919901250807

PREPARED BY


PREMIER ASSOCIATES

SAMAJ MANDIR COMPLEX


MOODBIDRI - 574 227

TEL: ( 08258 ) 230576


DWG: E/C P/Engineer College Hajar /Ins Enr/ Ladies Hostel

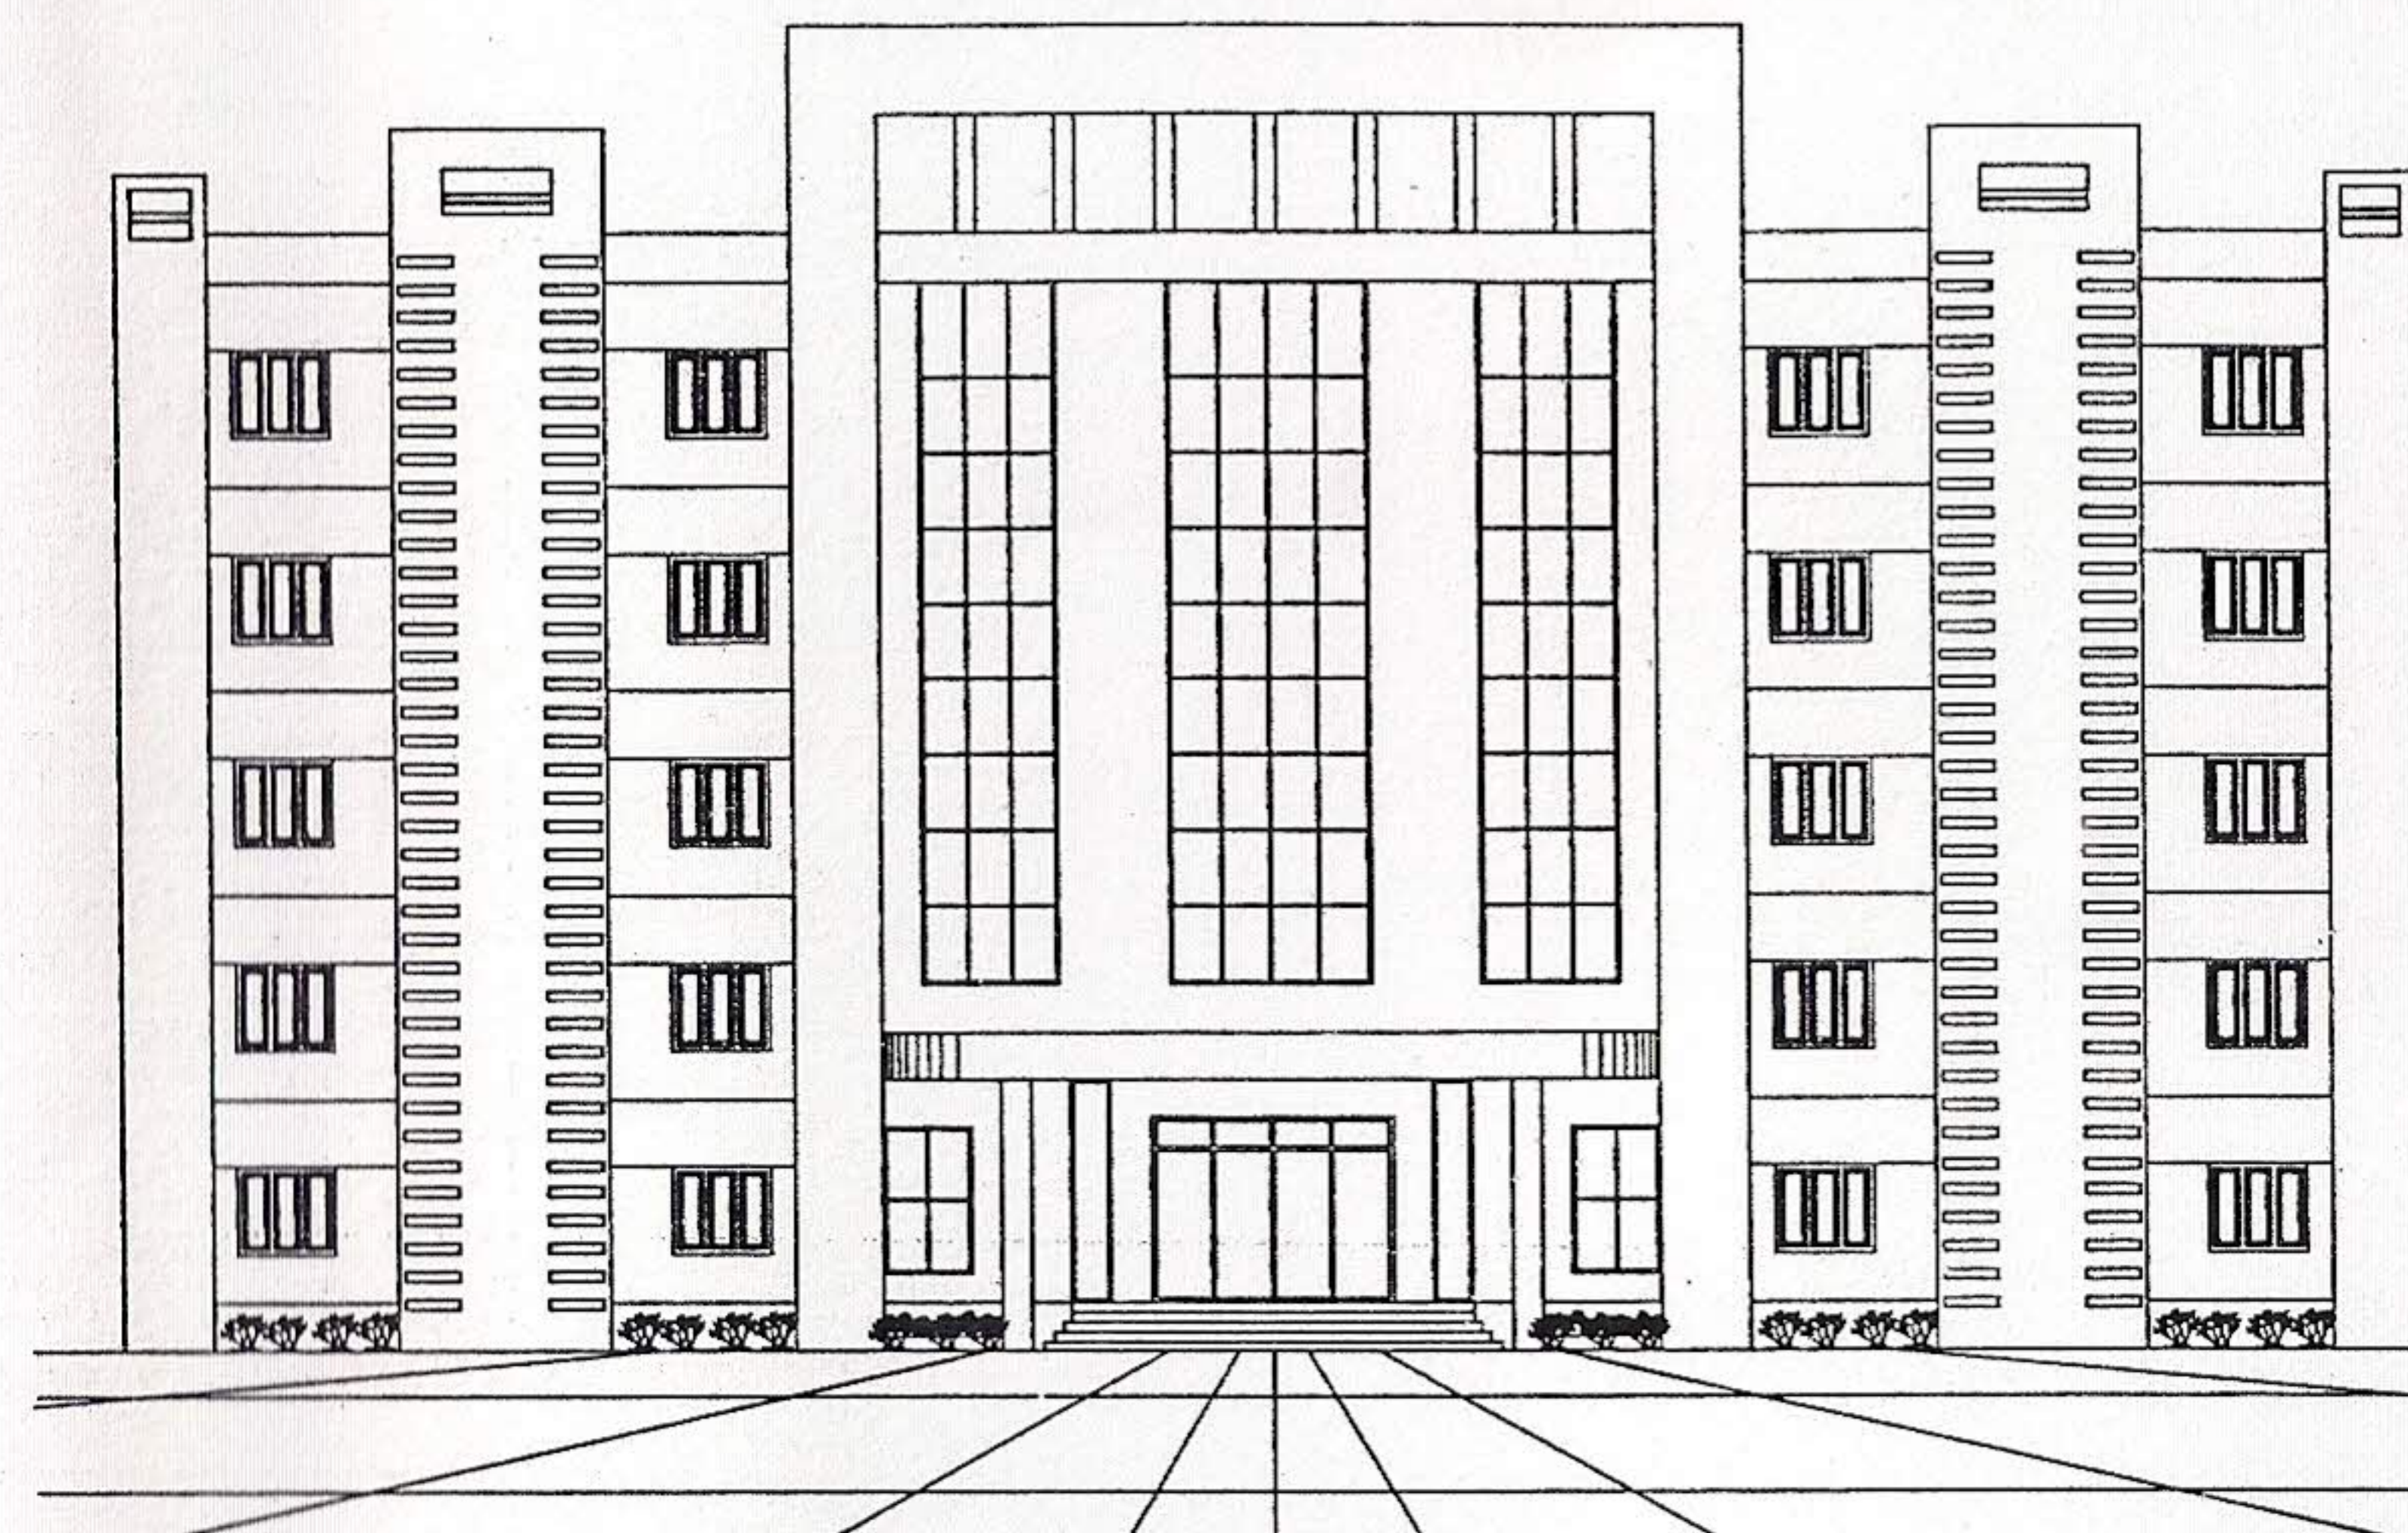


FRONT ELEVATION

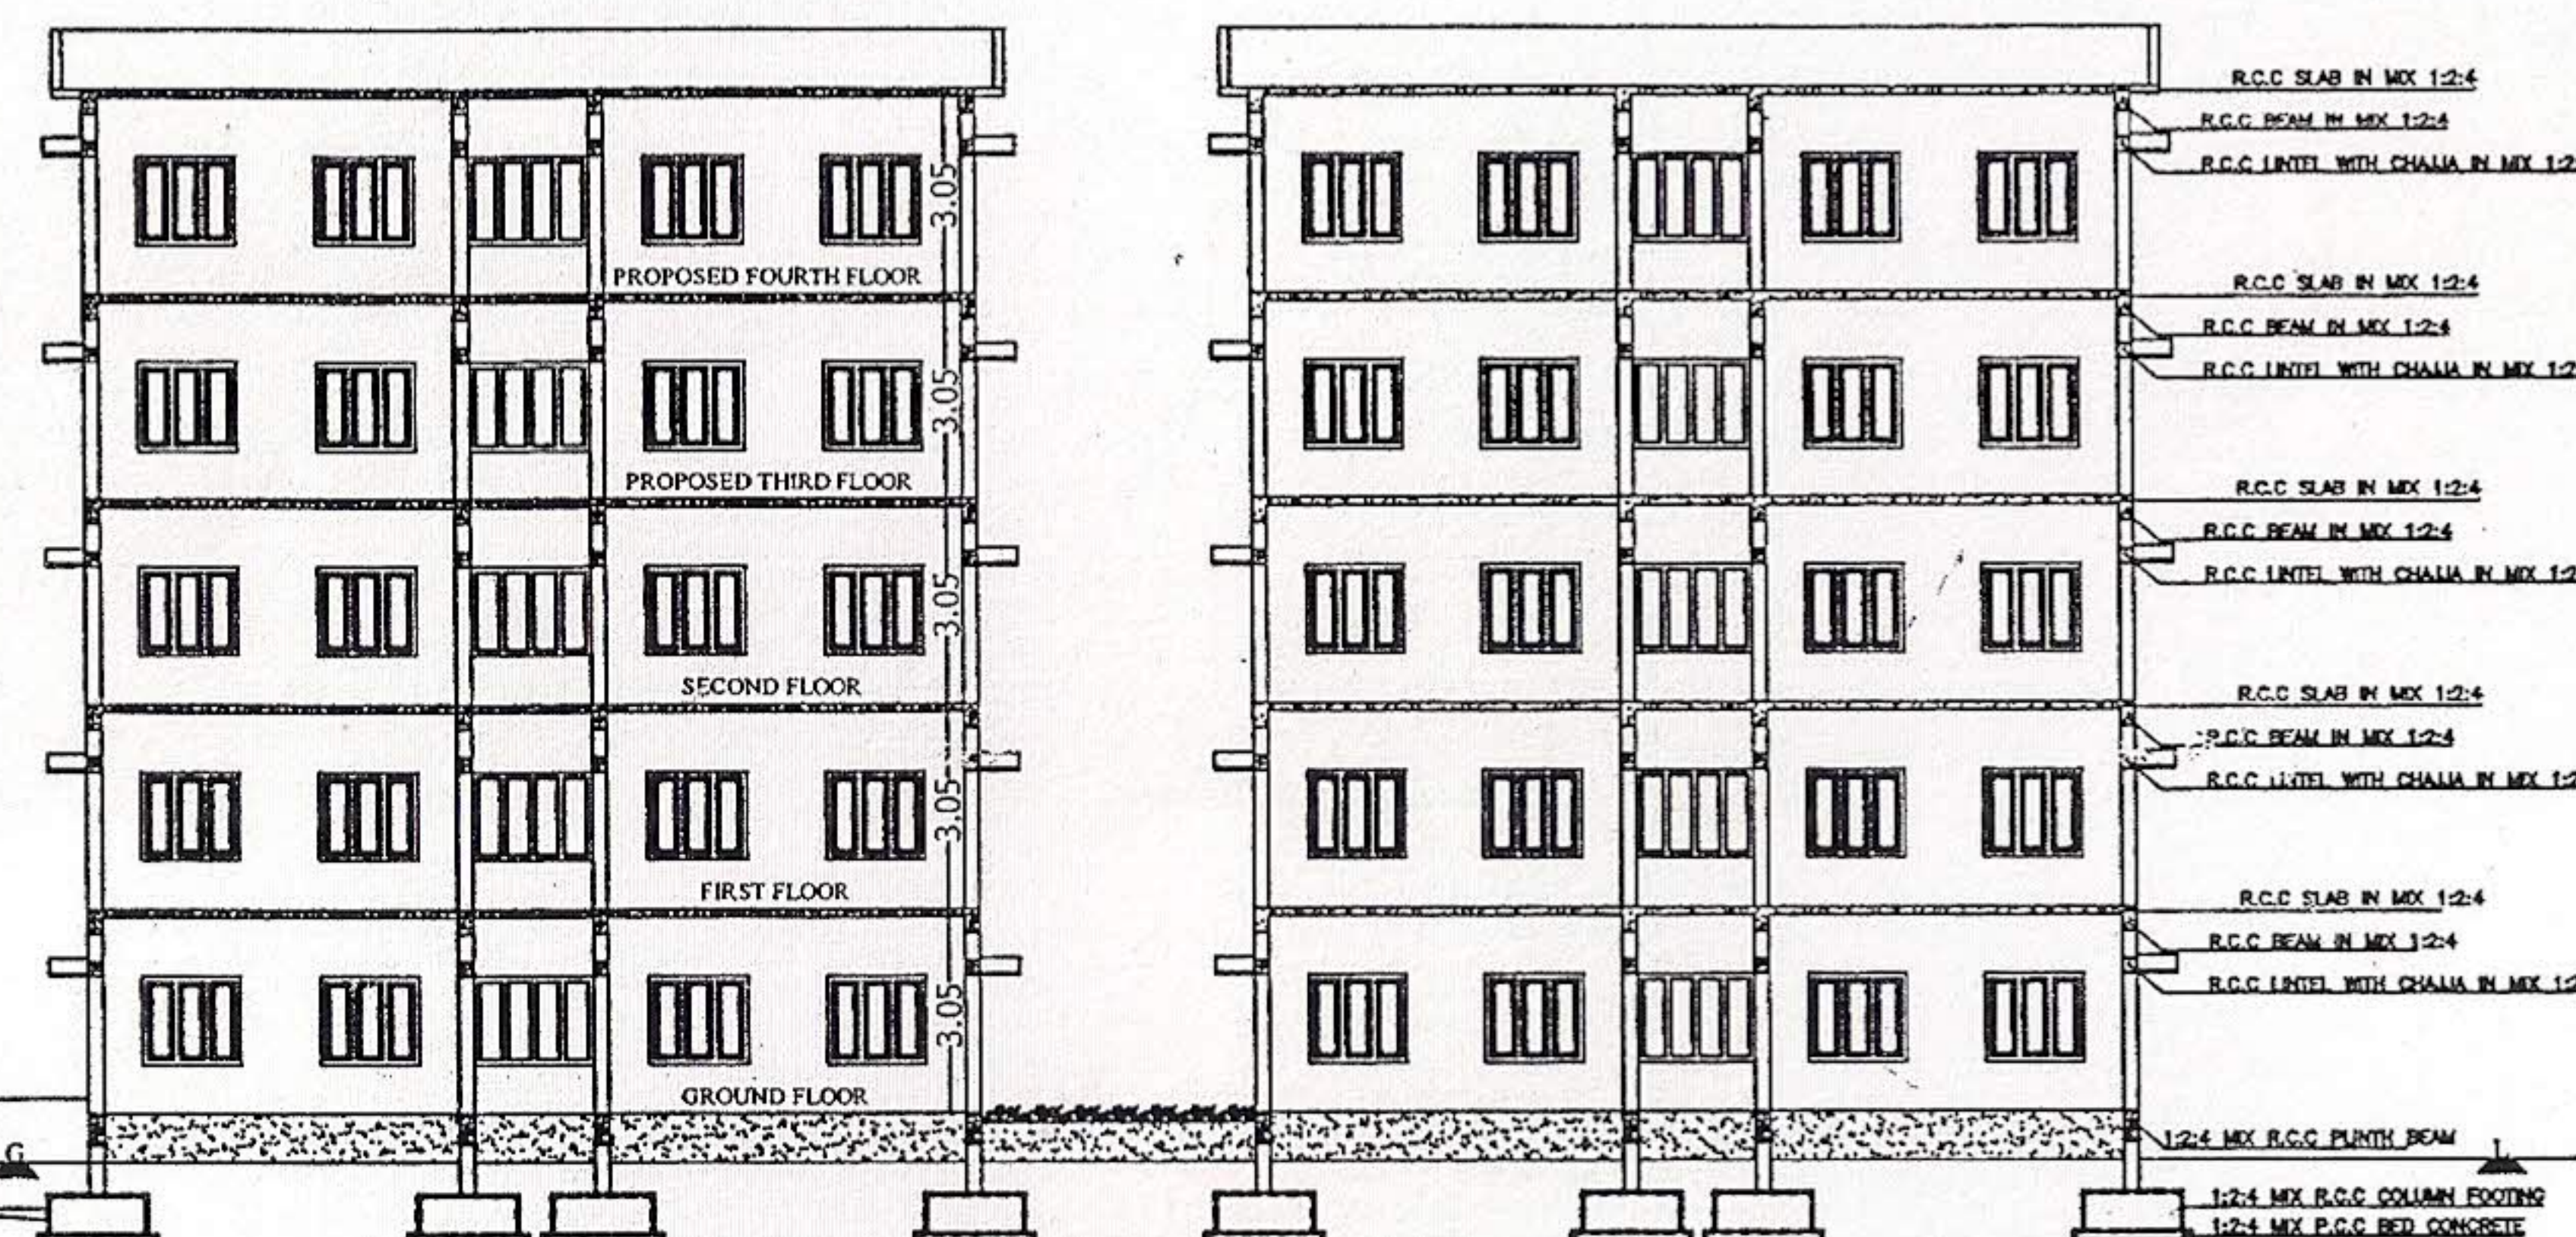

SECTION AT A-A

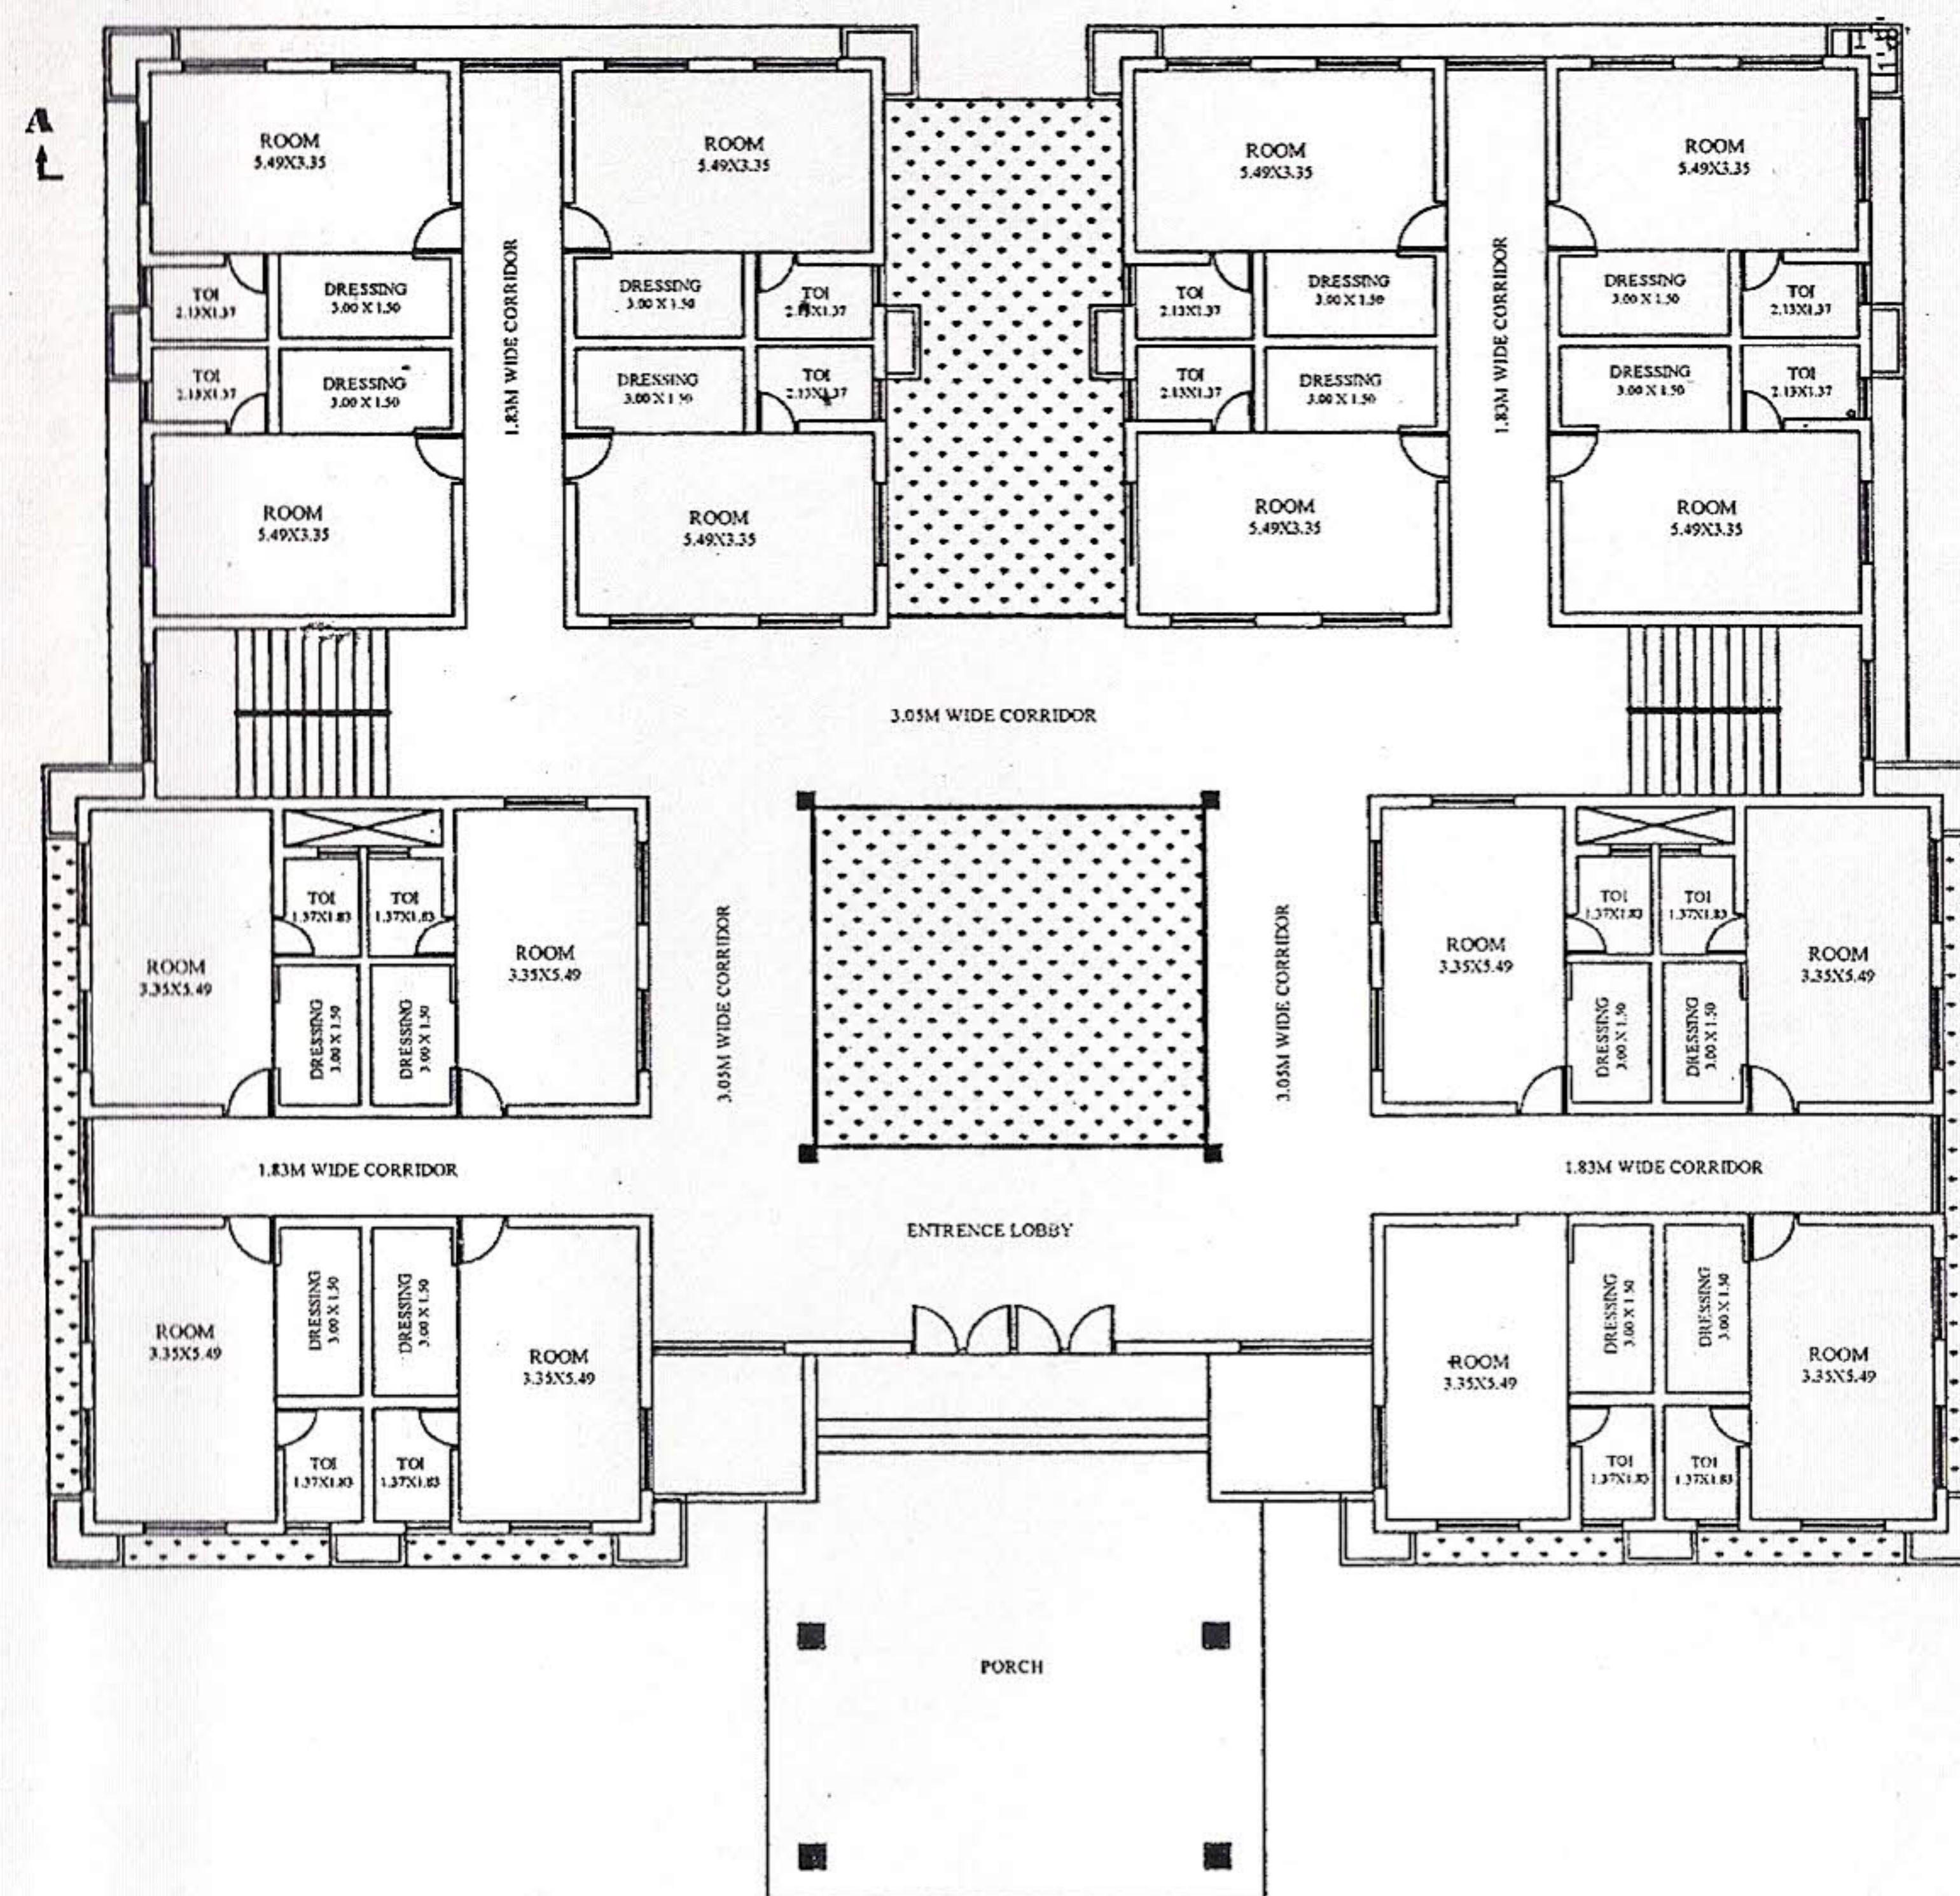


GROUND FLOOR PLAN

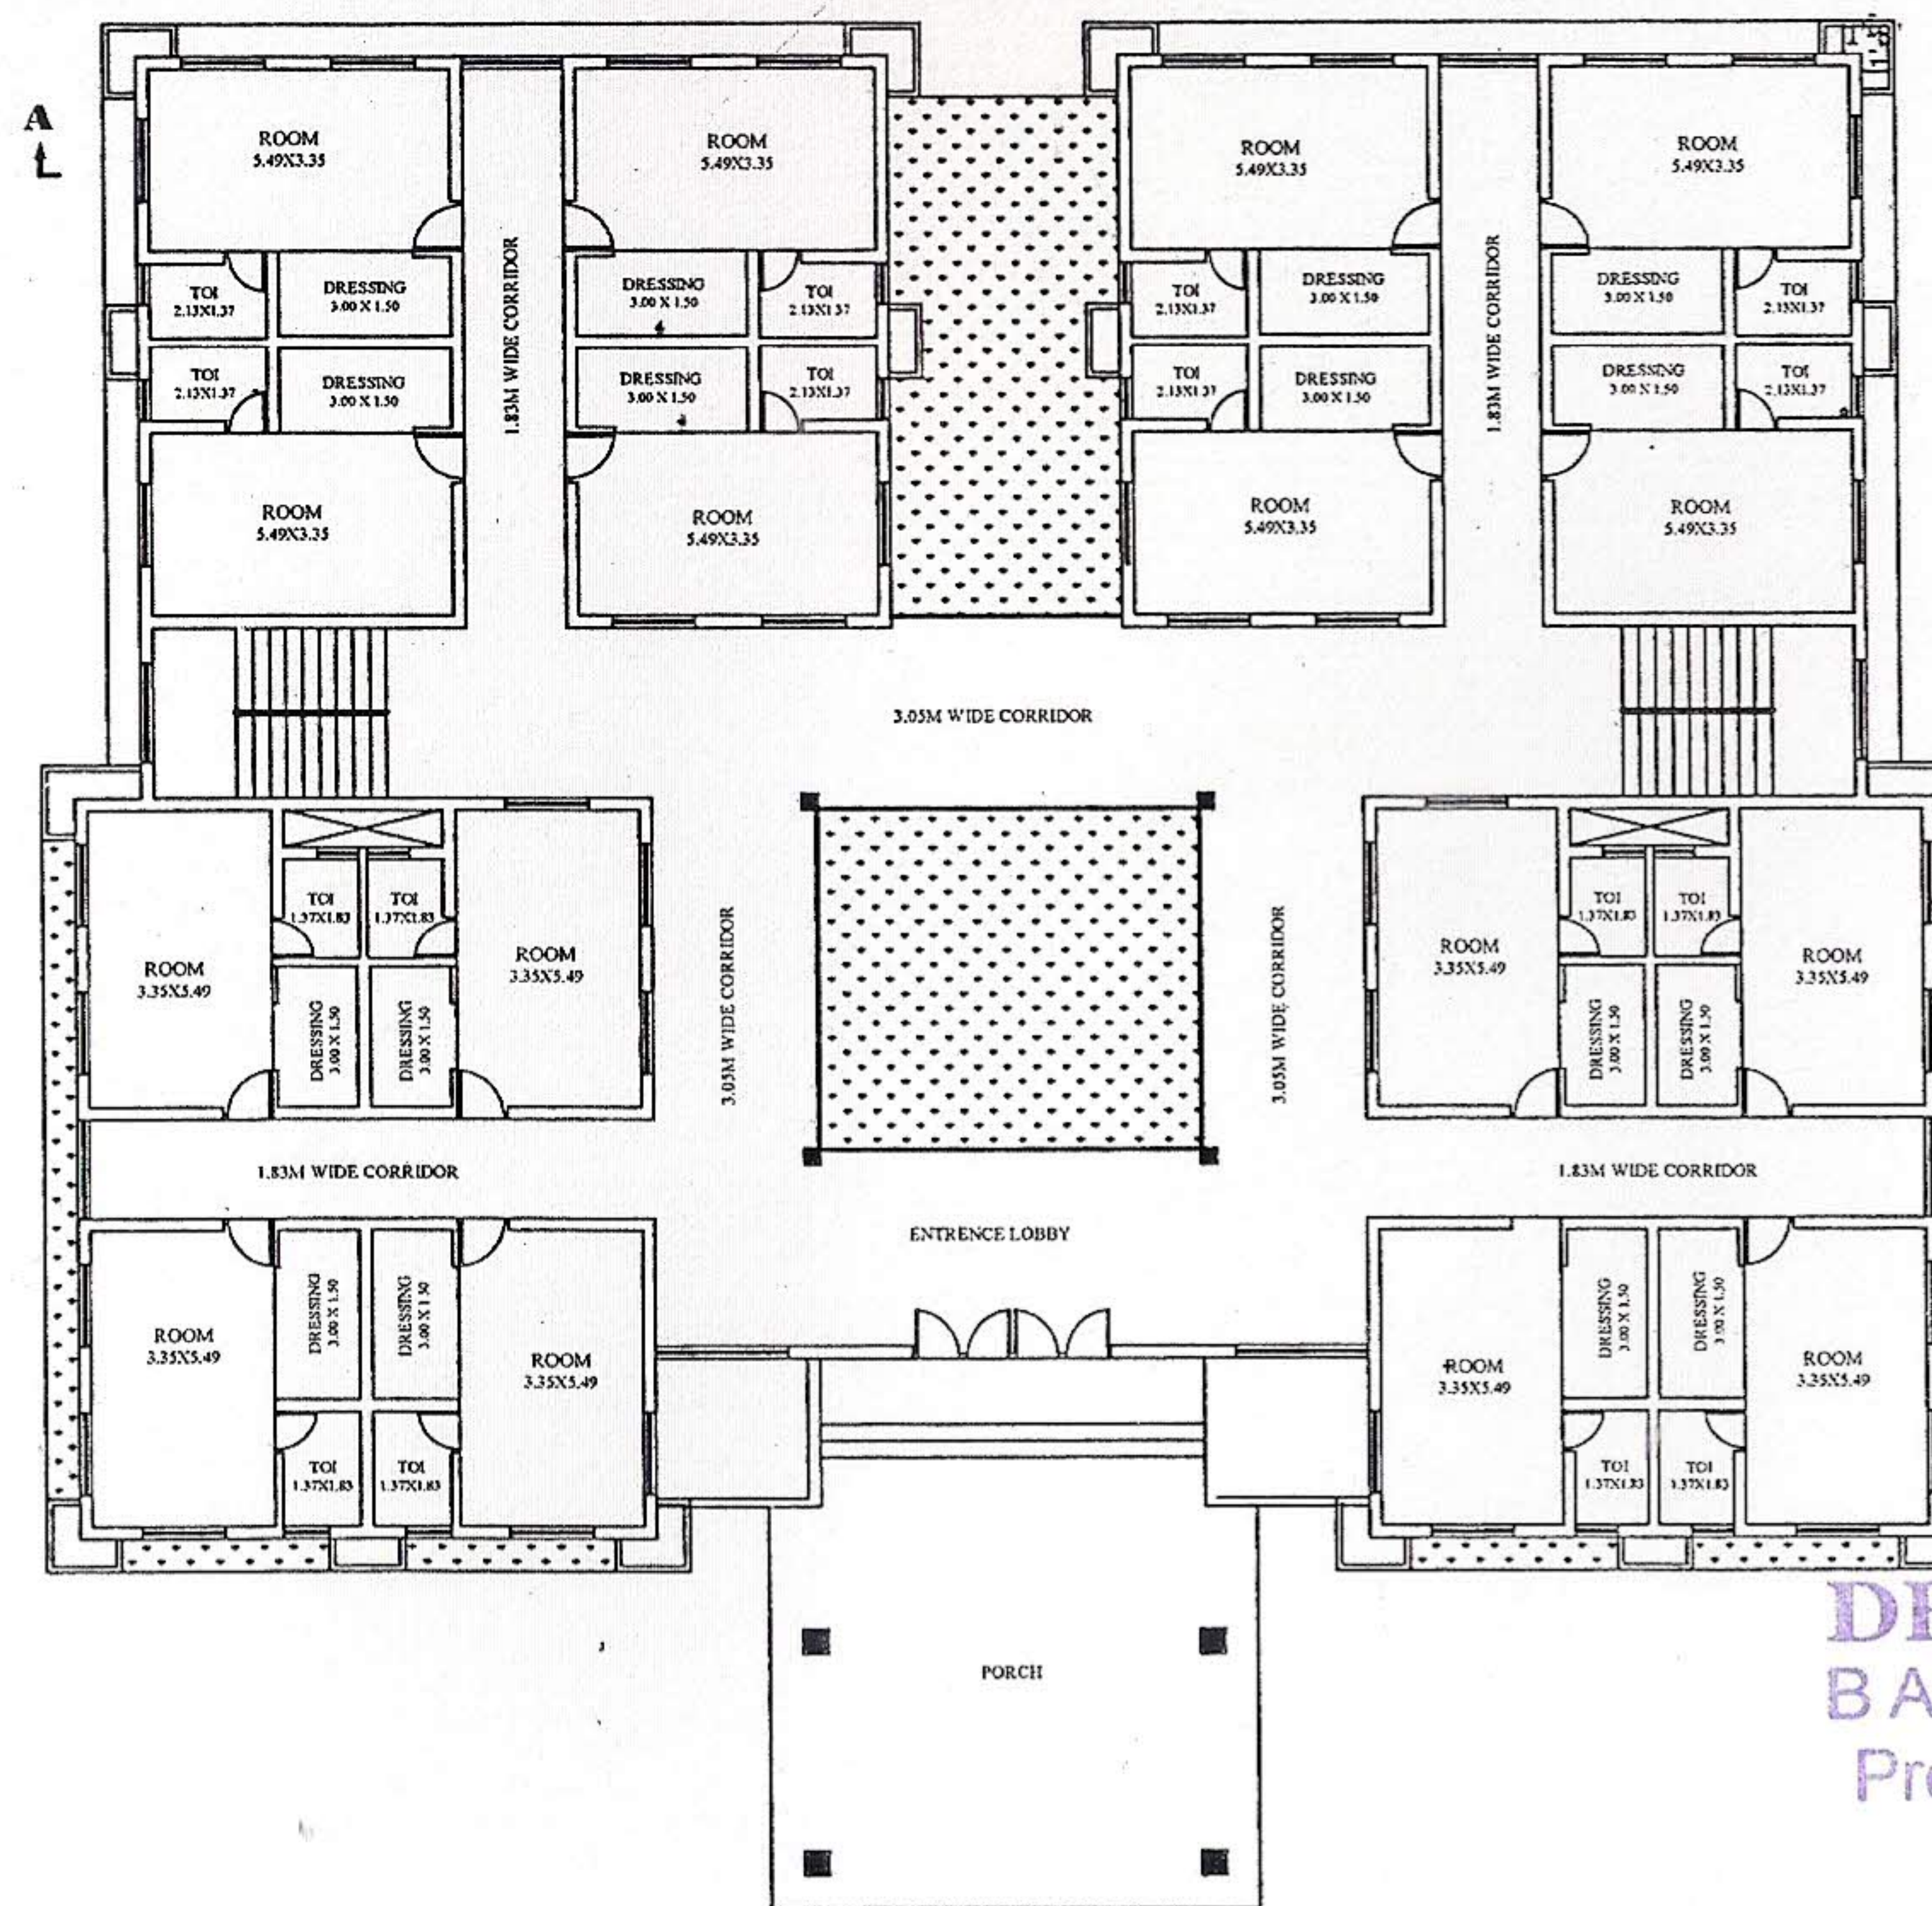


TYPICAL FIRST TO FOURTH FLOOR PLAN




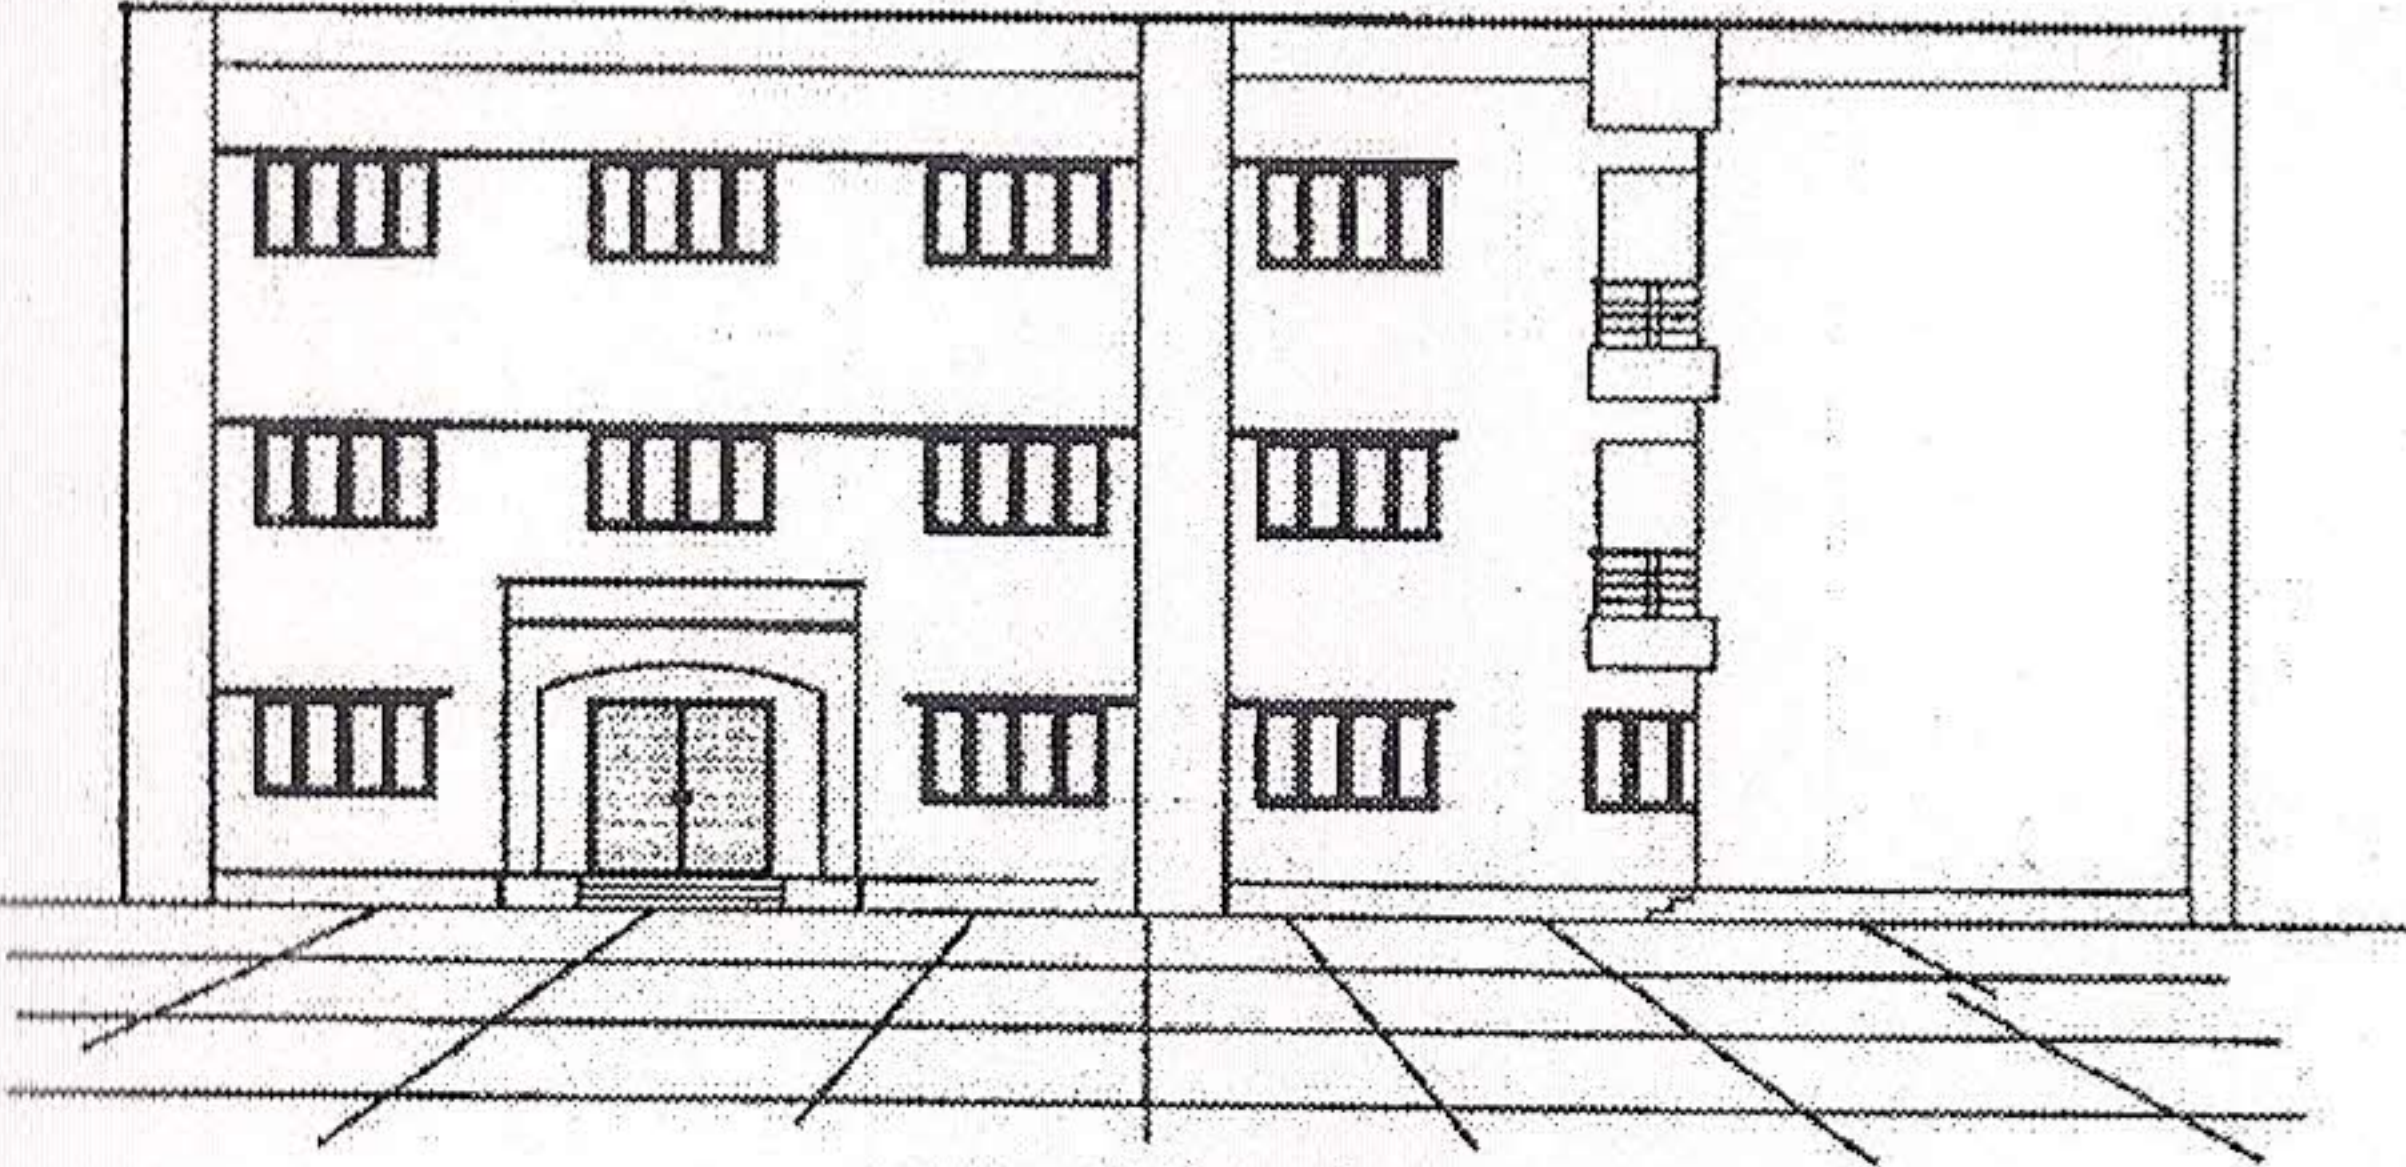


FRONT ELEVATION

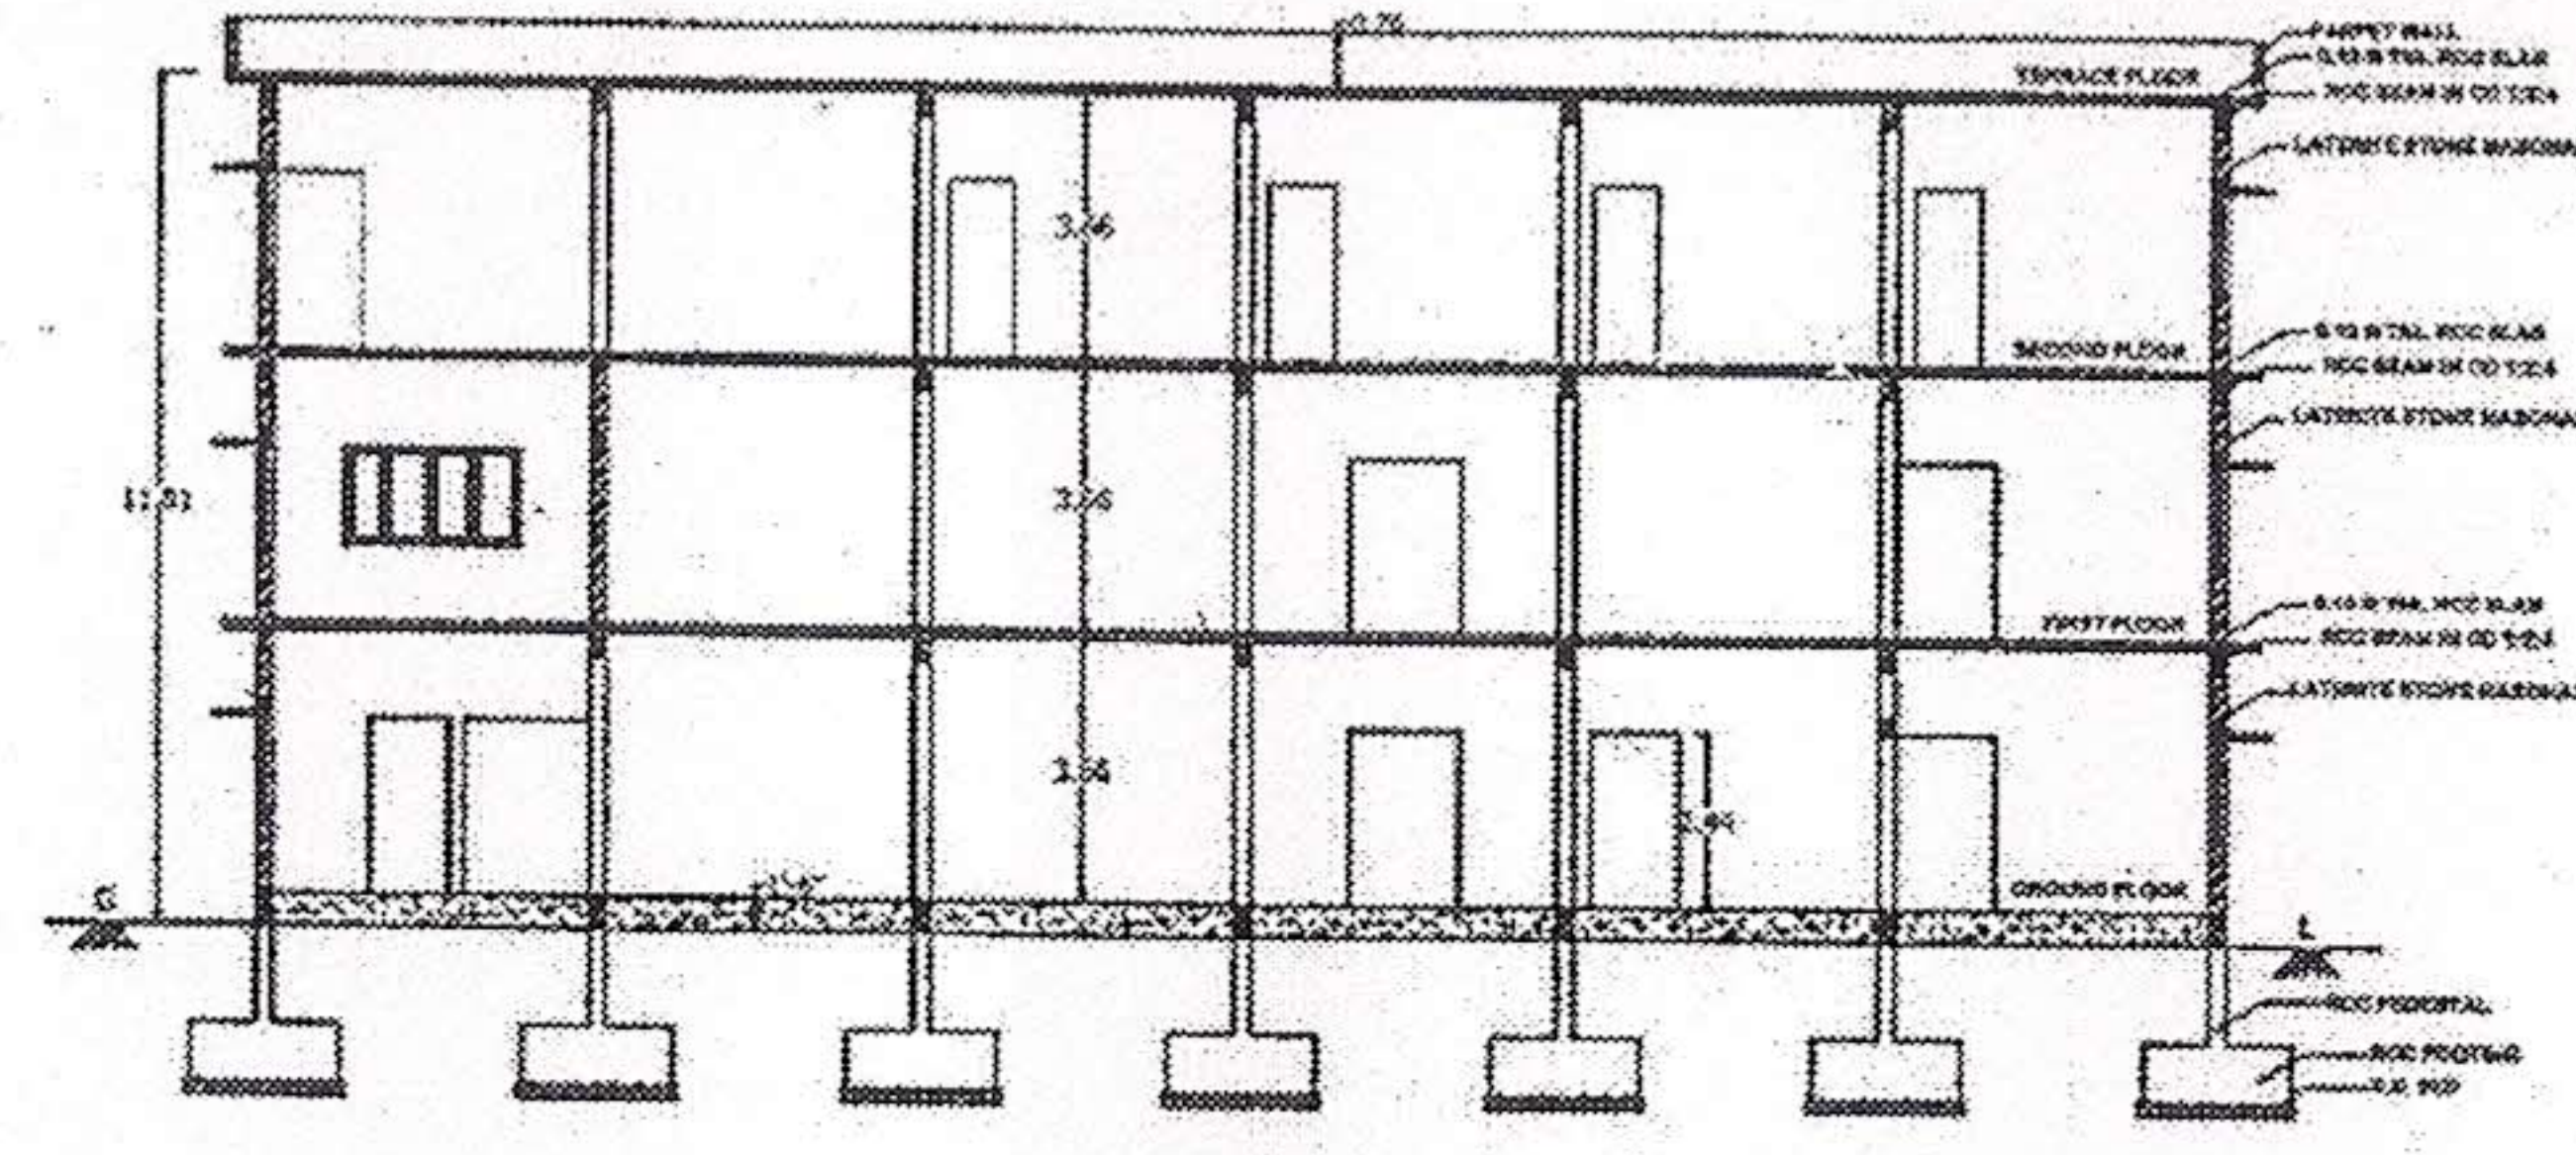


SECTION AT A-A

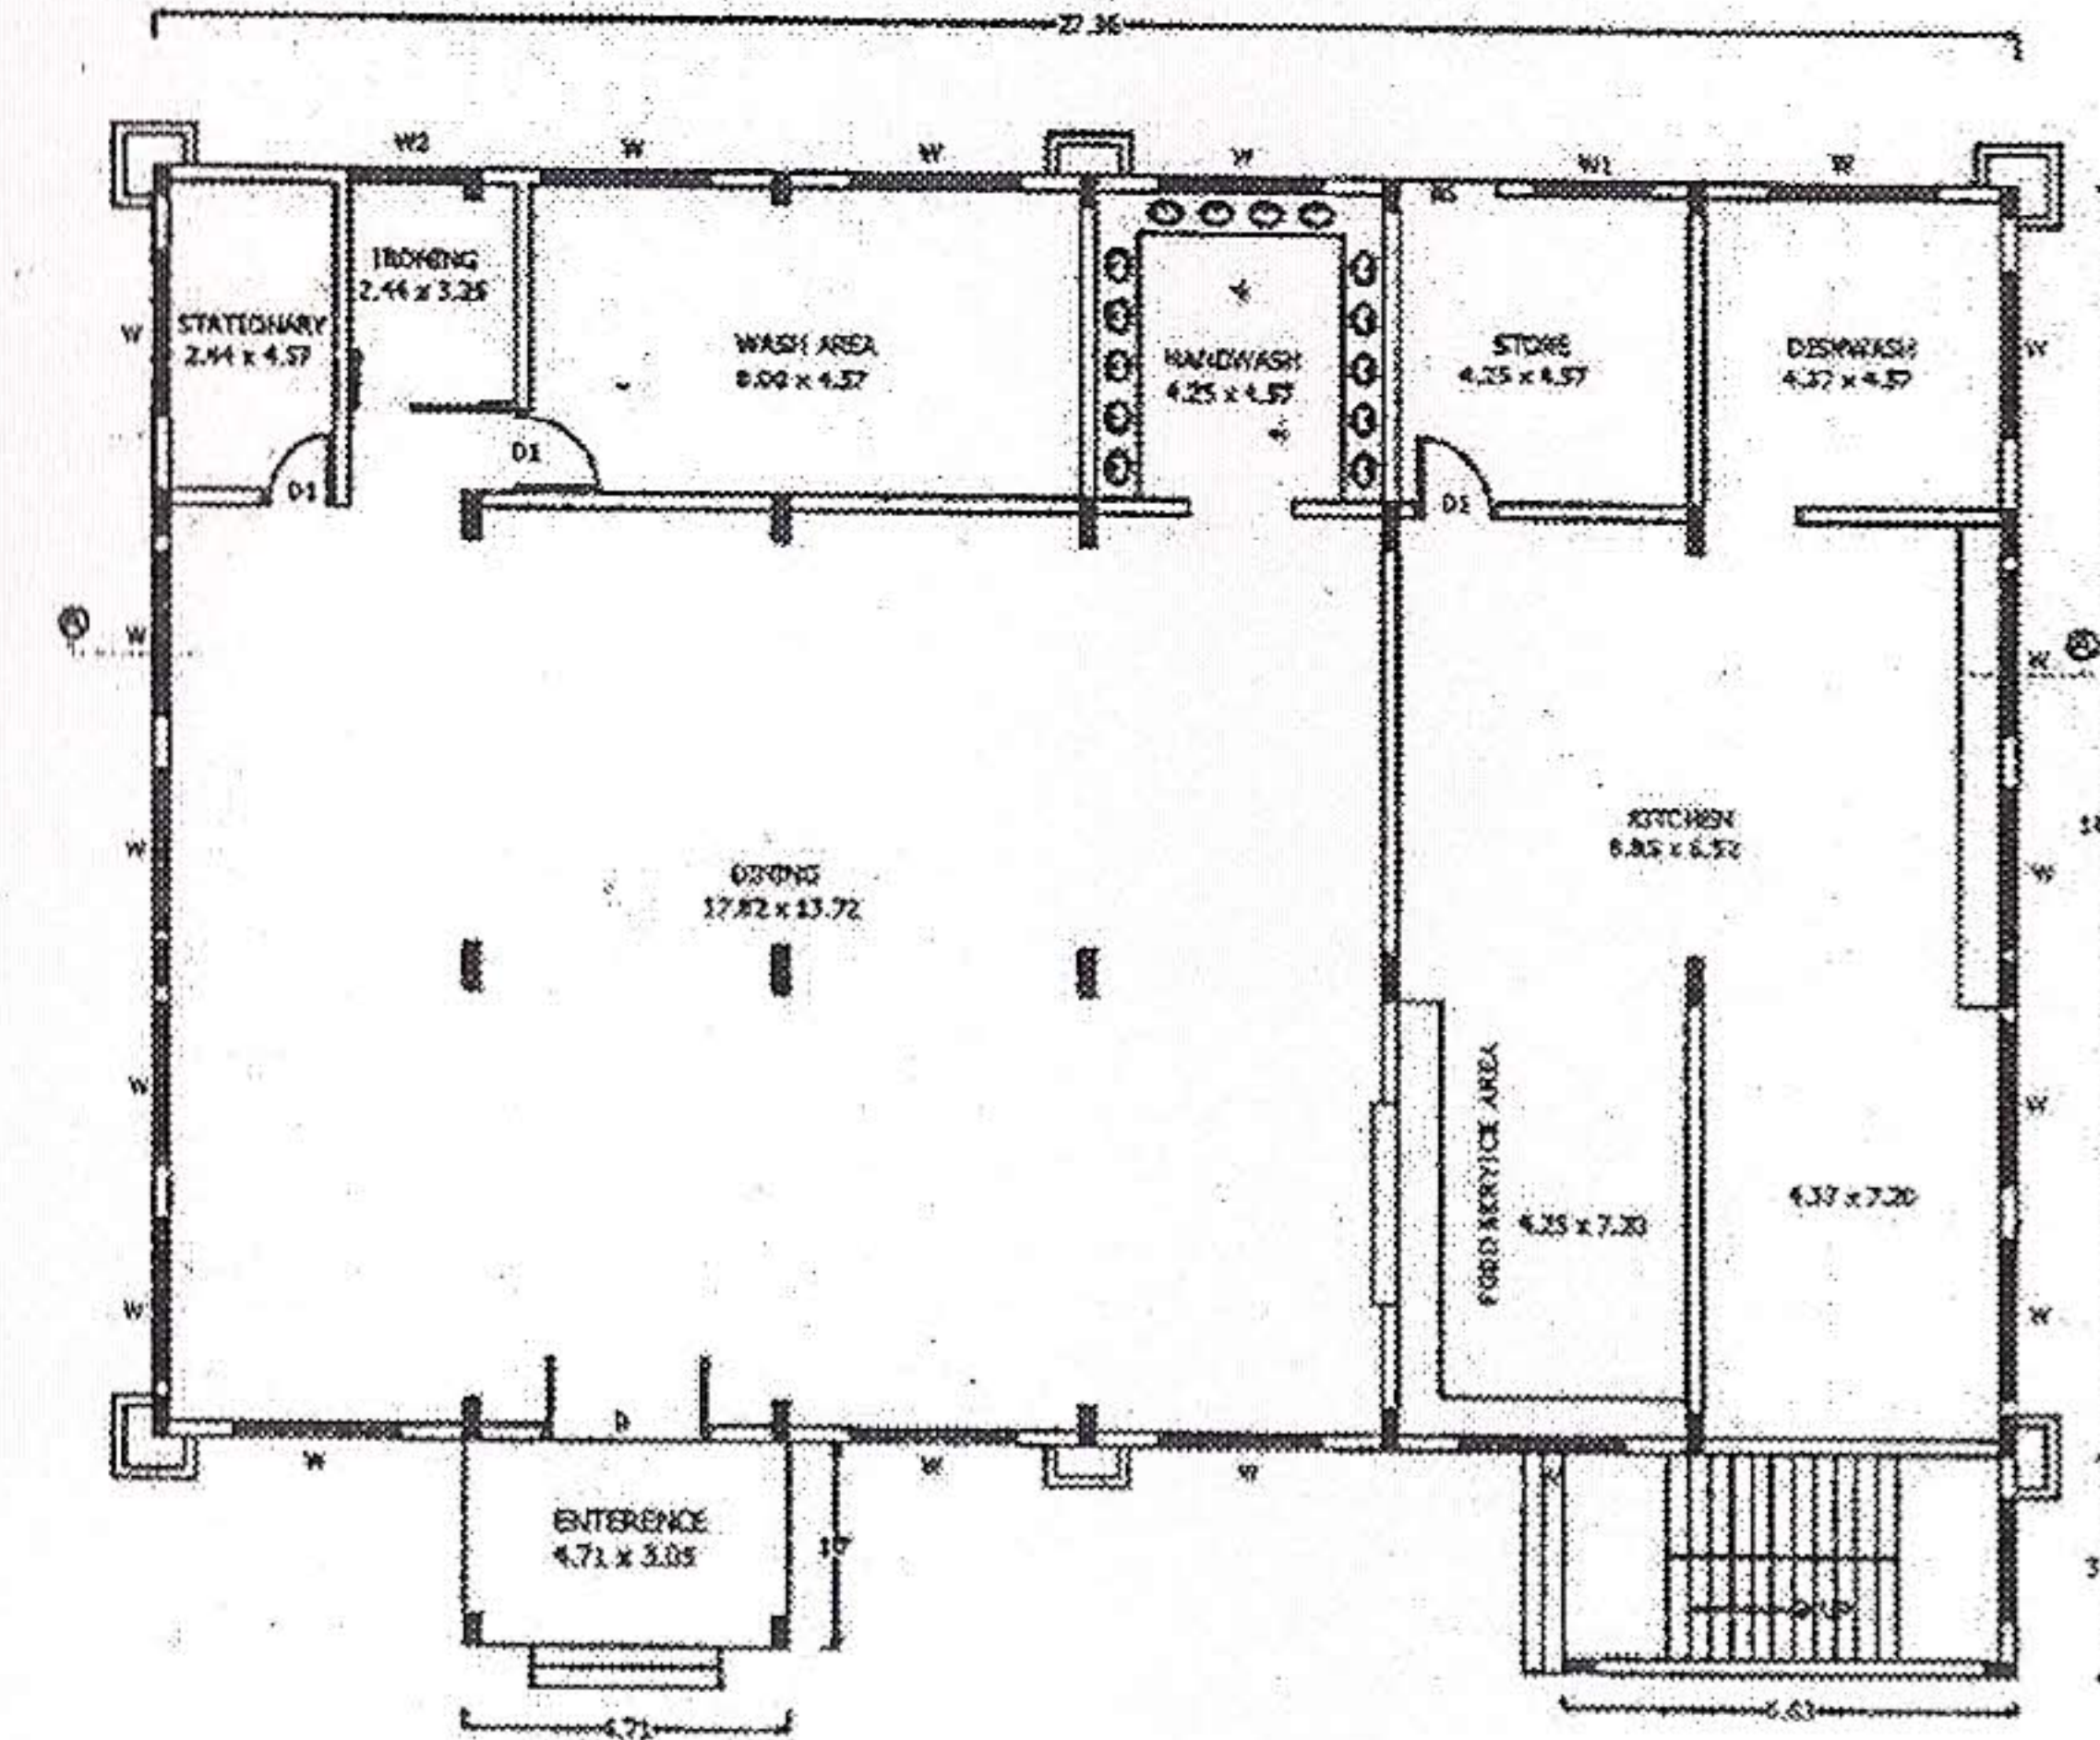

GROUND FLOOR PLAN

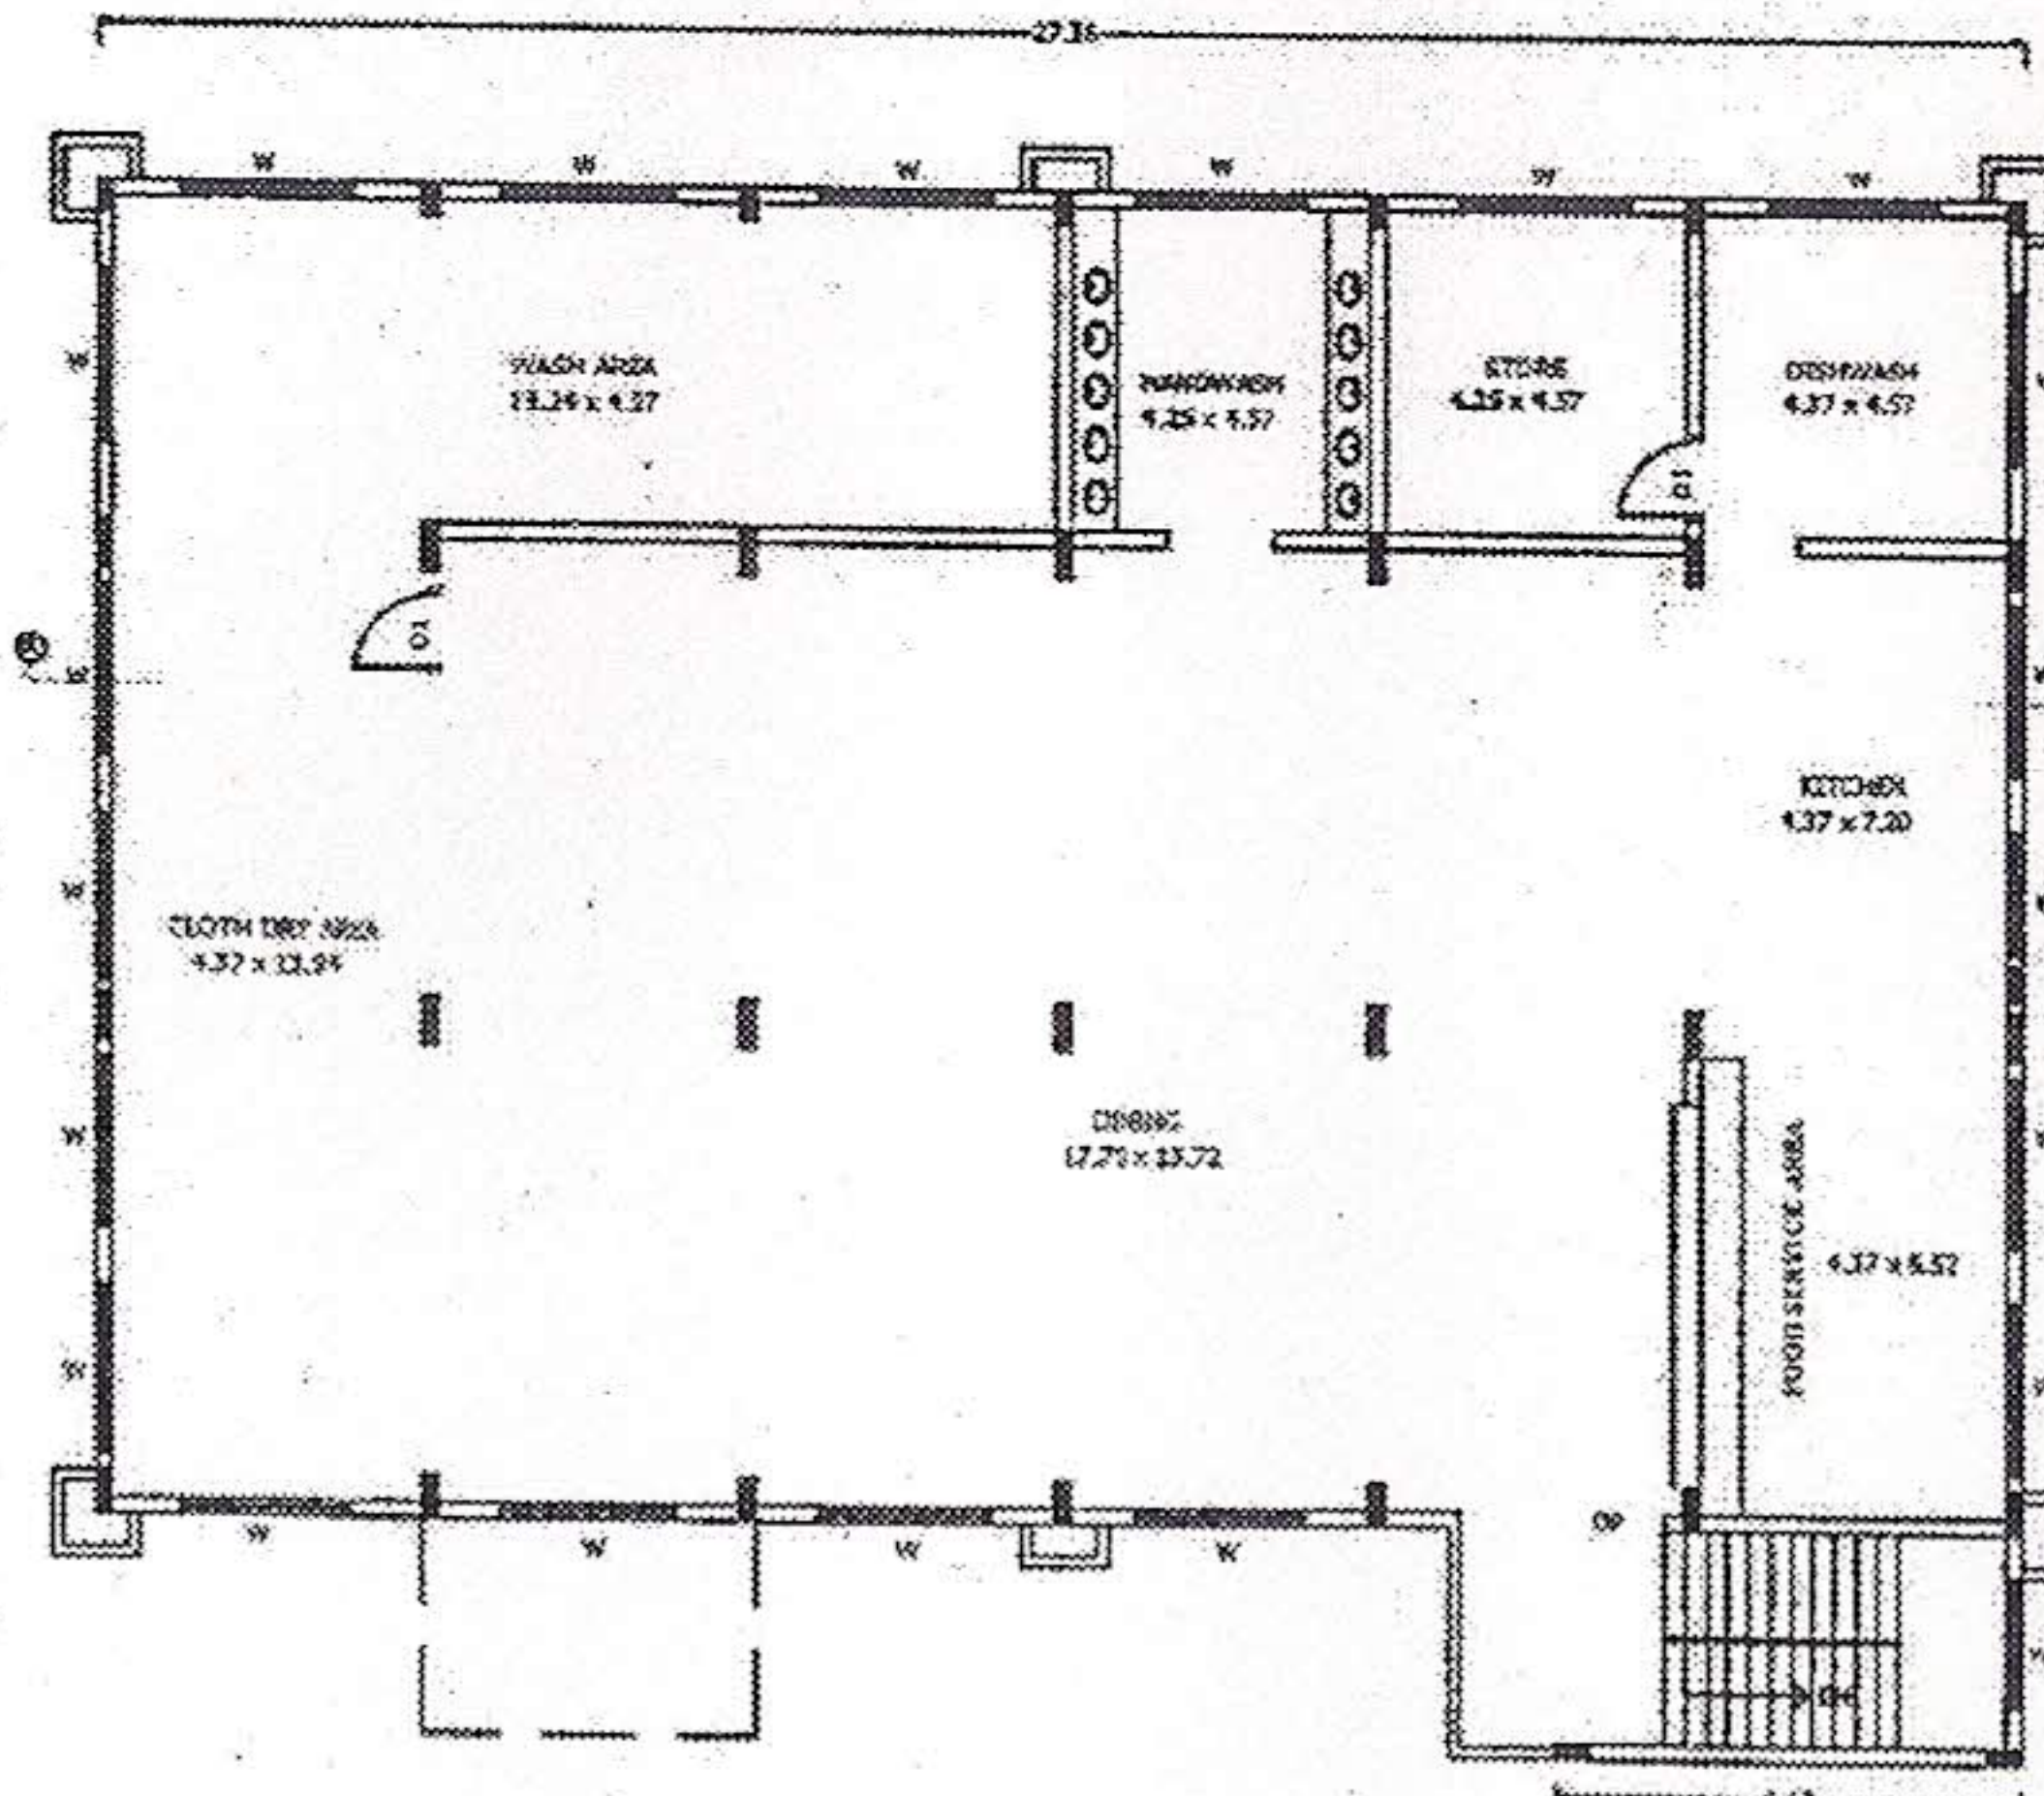

FIRST FLOOR PLAN

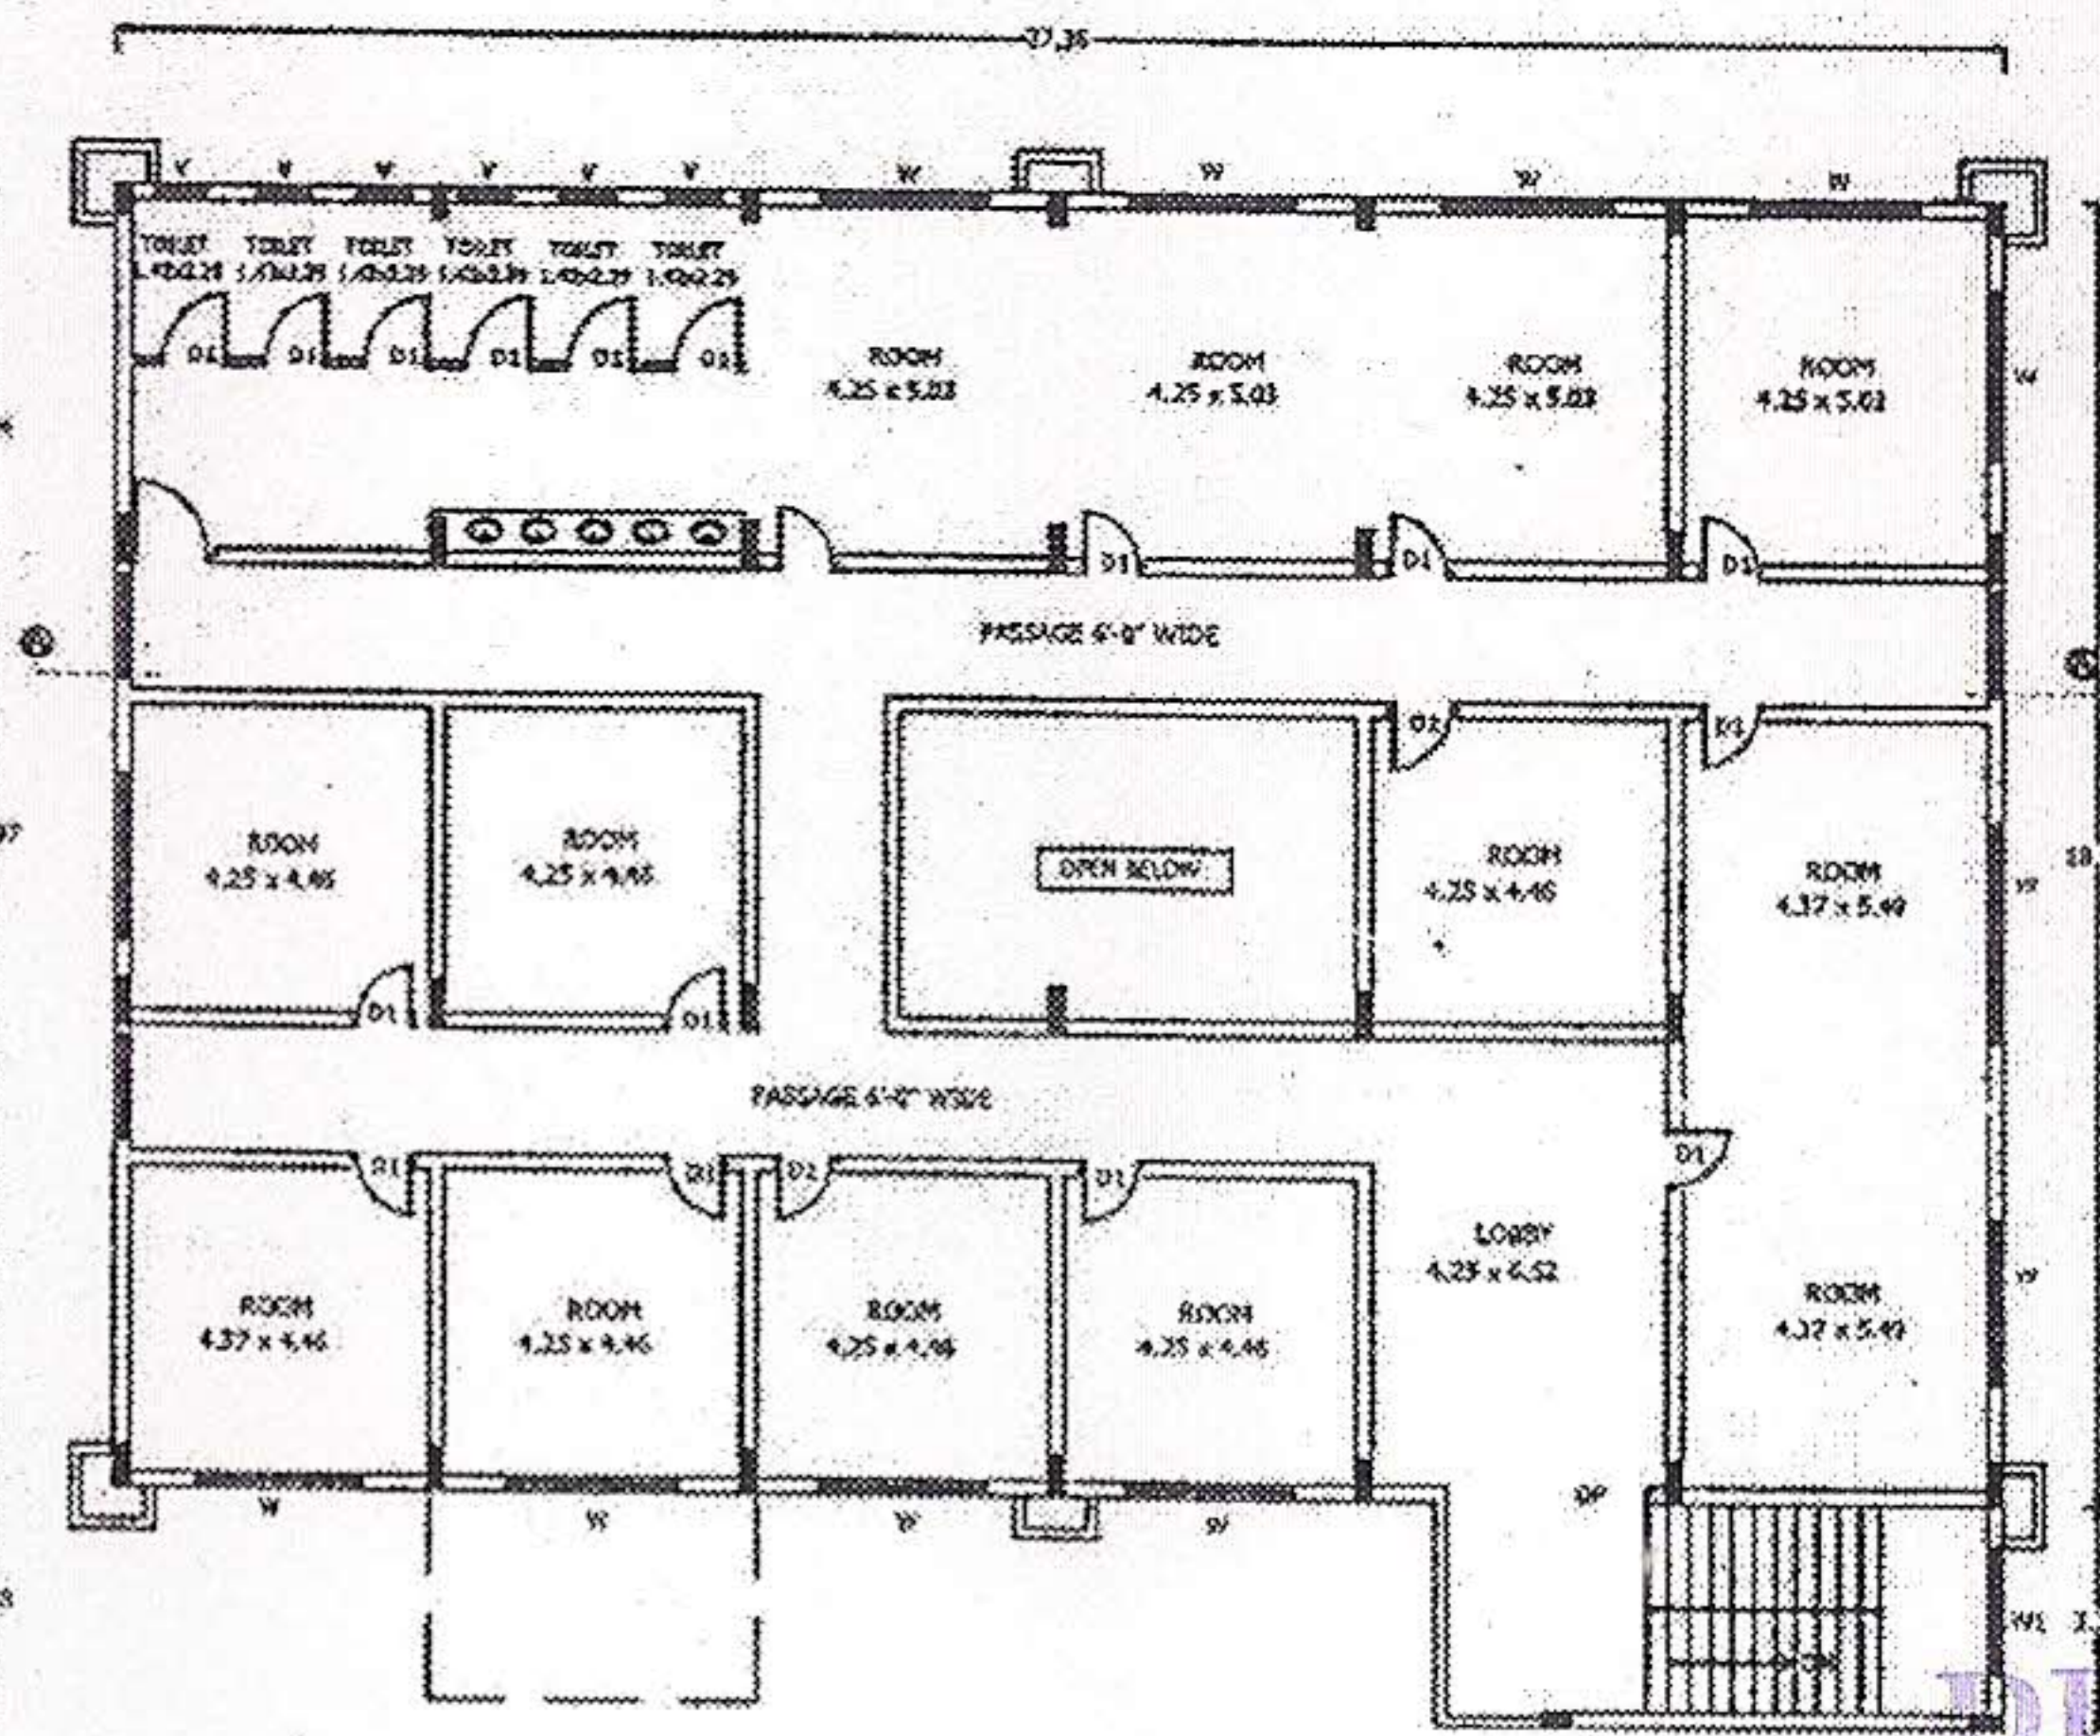

SECOND FLOOR PLAN

PLAN SHOWING THE PROPOSED LADIES MESS  
BLOCK OF "ALVA'S INSTITUTE OF ENGINEERING &  
TECHNOLOGY" BY ALVA'S EDUCATION FOUNDATION  
IN R.S.No: 193/3 OF THENKAMIJAR VILLAGE,  
MOODBIDRI, MANGALORE TALUK, D.K.

AREA STATEMENT

| DESCRIPTION  | NET AREA | PASSAGE AREA | STAIR CASE AREA | TOTAL AREA |
|--------------|----------|--------------|-----------------|------------|
| FLOOR        | Sqm      | Sqm          | Sqm             | Sqm        |
| GROUND FLOOR | 534      | —            | 22              | 556        |
| FIRST FLOOR  | 521      | —            | 22              | 543        |
| SECOND FLOOR | 364      | 130          | 22              | 516        |
| TOTAL        | 1422     | 130          | 66              | 1618       |

TOTAL AREA = 1618 Sqm & (17,405 Sft)

DRAWING SCALE : 1 : 150

ALL DIMENSIONS ARE IN FEET

SCHEDULE OF OPENING

|            |     |               |
|------------|-----|---------------|
| DOOR       | D   | 3'-6" X 7'-0" |
| DOOR       | D1  | 3'-0" X 7'-0" |
| DOOR       | D2  | 2'-6" X 7'-0" |
| OPENING    | OP  | 3'-0" X 7'-0" |
| OPENING    | OP1 | 4'-6" X 7'-0" |
| WINDOW     | W   | 7'-0" X 4'-6" |
| WINDOW     | W1  | 6'-0" X 4'-6" |
| WINDOW     | W2  | 5'-0" X 4'-6" |
| WINDOW     | W3  | 5'-0" X 3'-6" |
| WINDOW     | W4  | 3'-0" X 4'-6" |
| VENTILATOR | V   | 2'-6" X 1'-6" |

APPLICANT

ENGINEER

ALVA'S EDUCATION FOUNDATION  
MOODBIDRI - 574 227 (D)

DEVI PRASAD K. SHETTY  
B Arch, COA (Reg no CA2007 / 39351)

Prestige Towers, Moodbidri - 574 227  
Cell No: +919901250807

PREPARED BY

PREMIER ASSOCIATES  
SAMAJ MANDIR COMPLEX  
MOODBIDRI - 574 227

TEL: (08258) 236576

OWG: E/C P/Alva's Campus/ Eng Coll Hiy/ Sub/Lad Mess Block