



BLOCK-1 (MAIN BLOCK)




FRONT ELEVATION

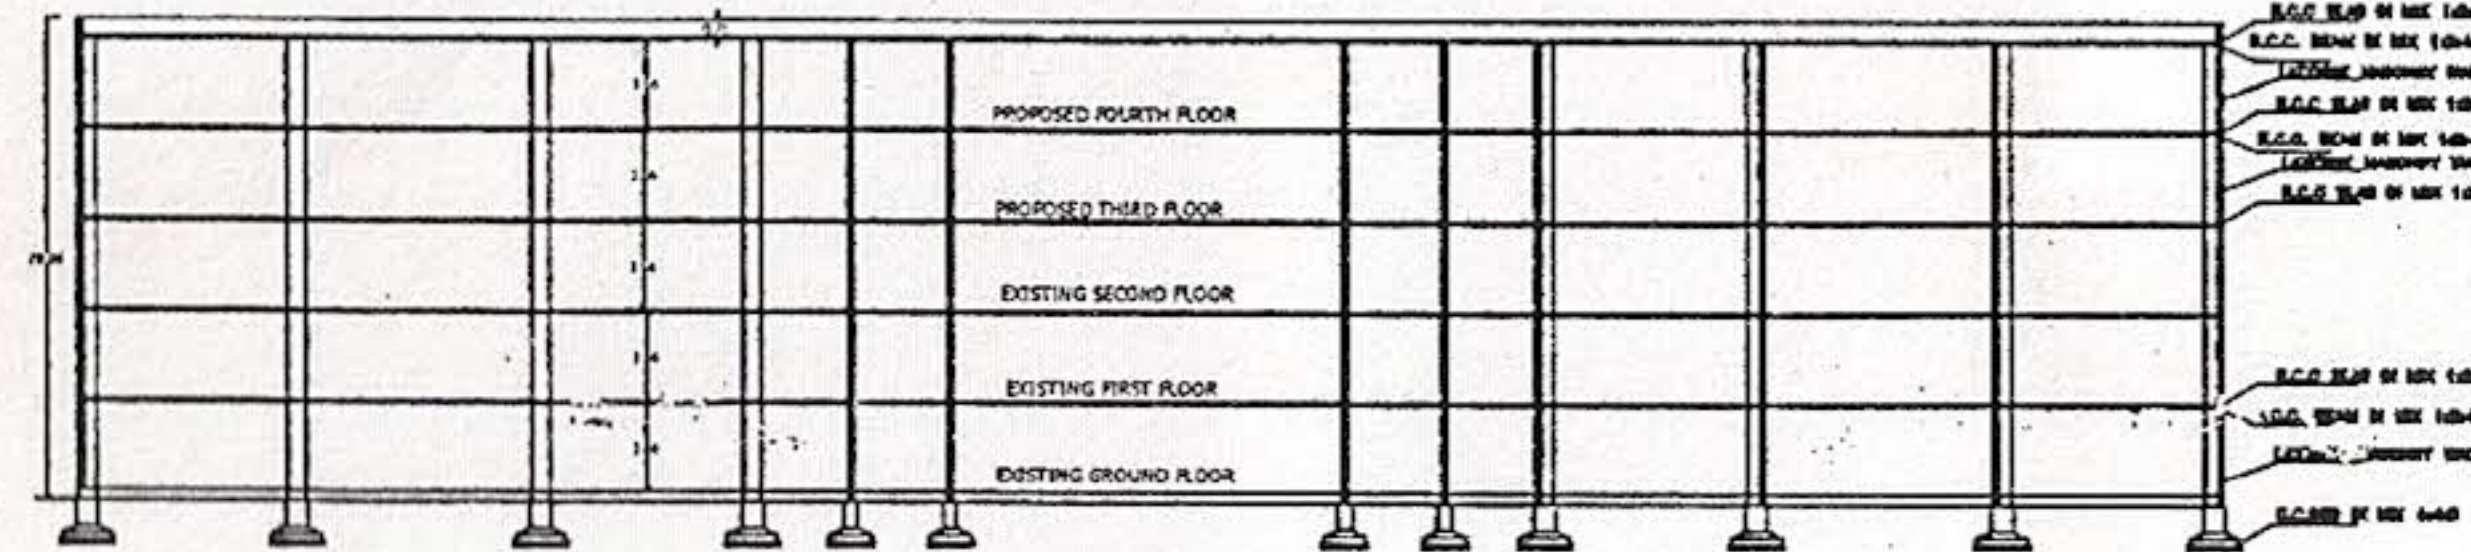


SECTION AT A-A

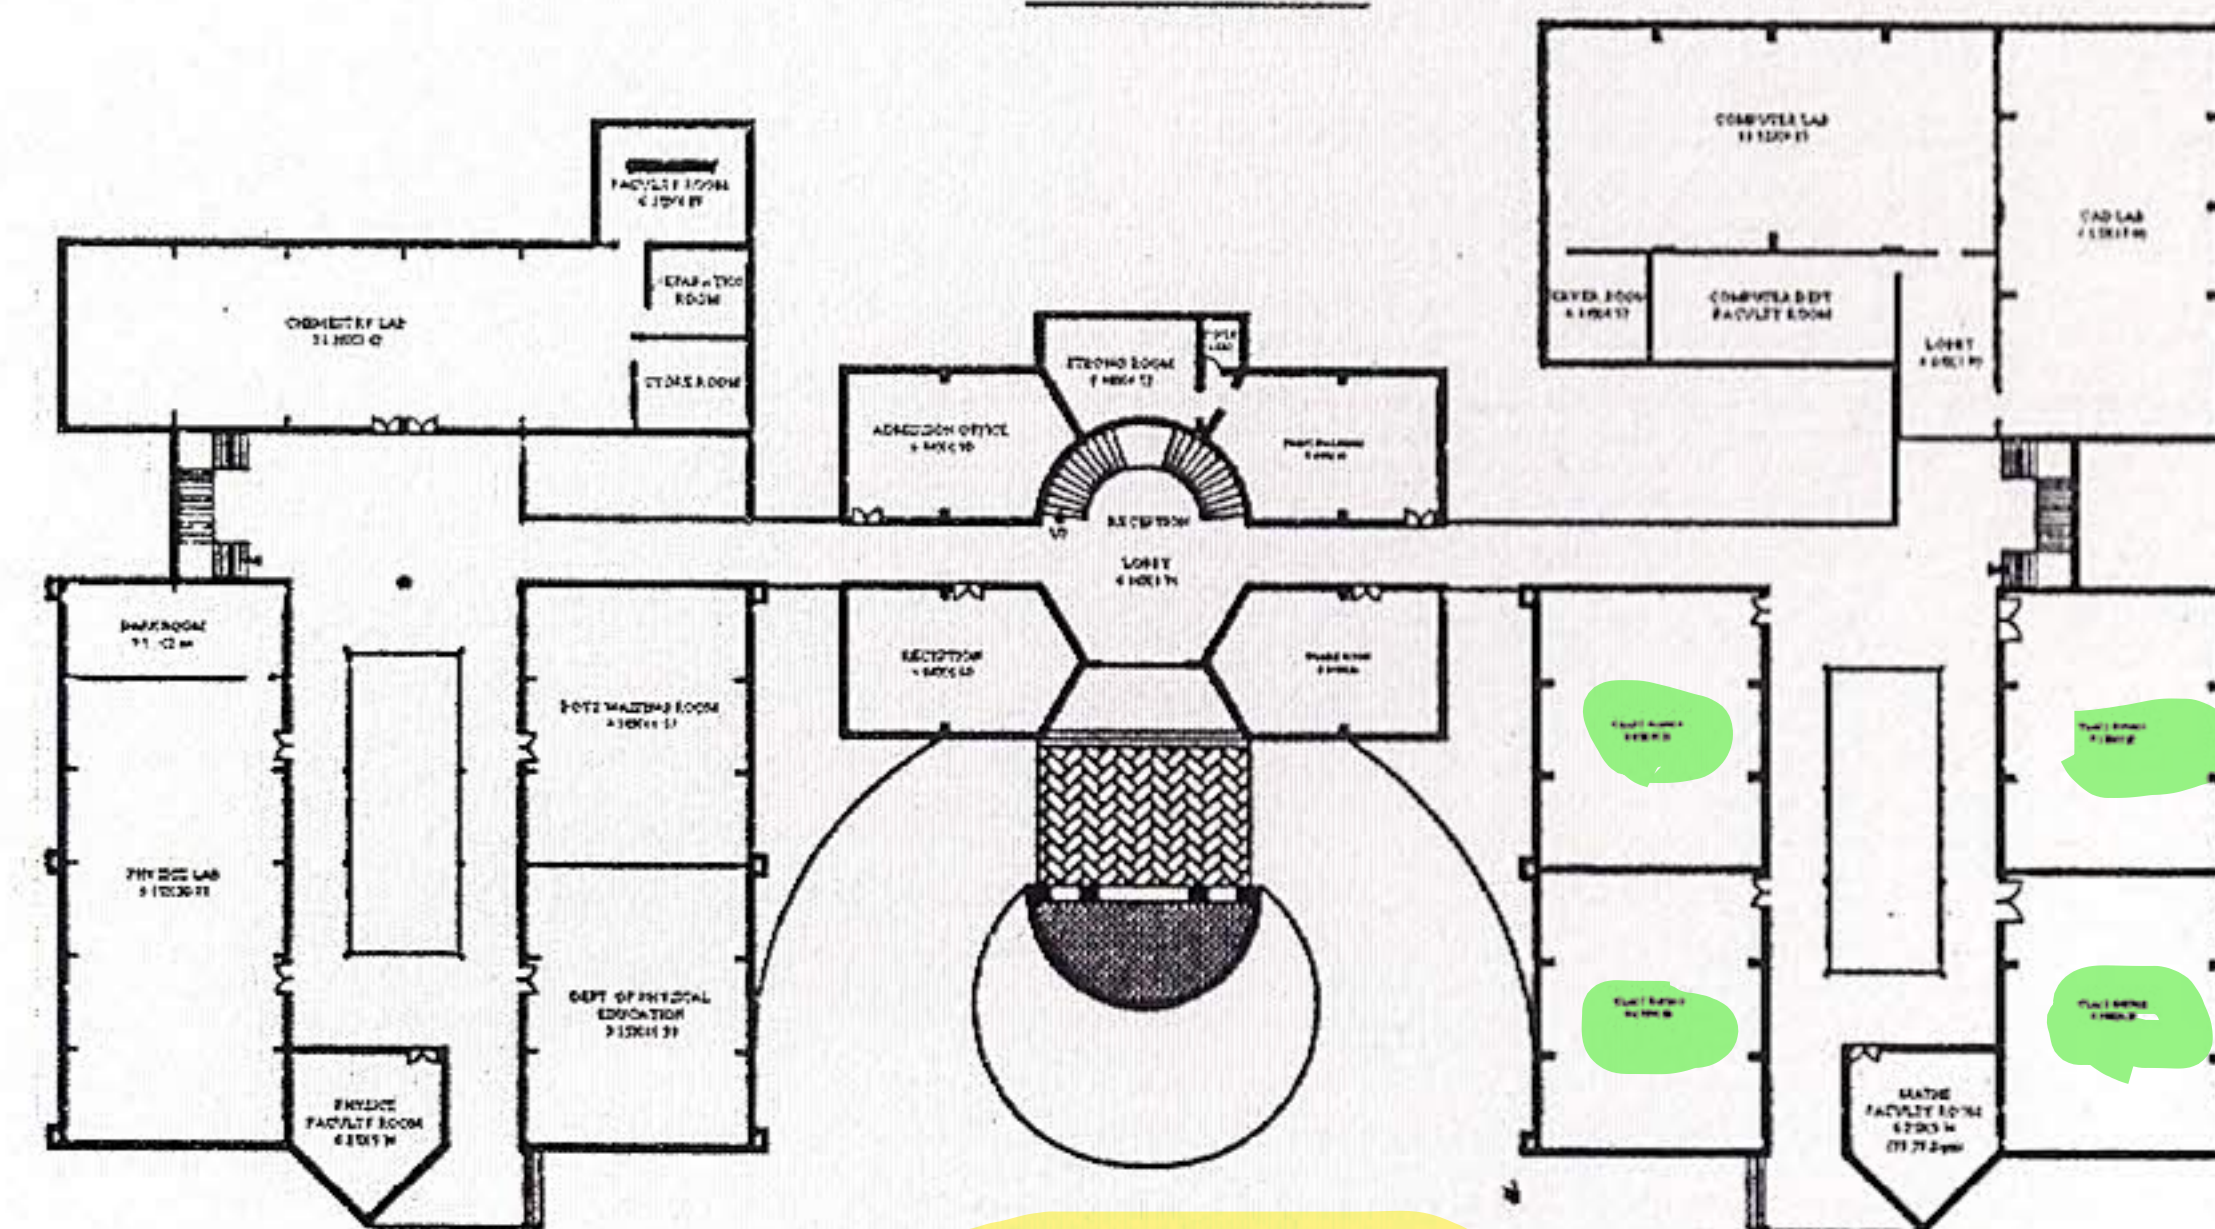


EXISTING GROUND FLOOR PLAN

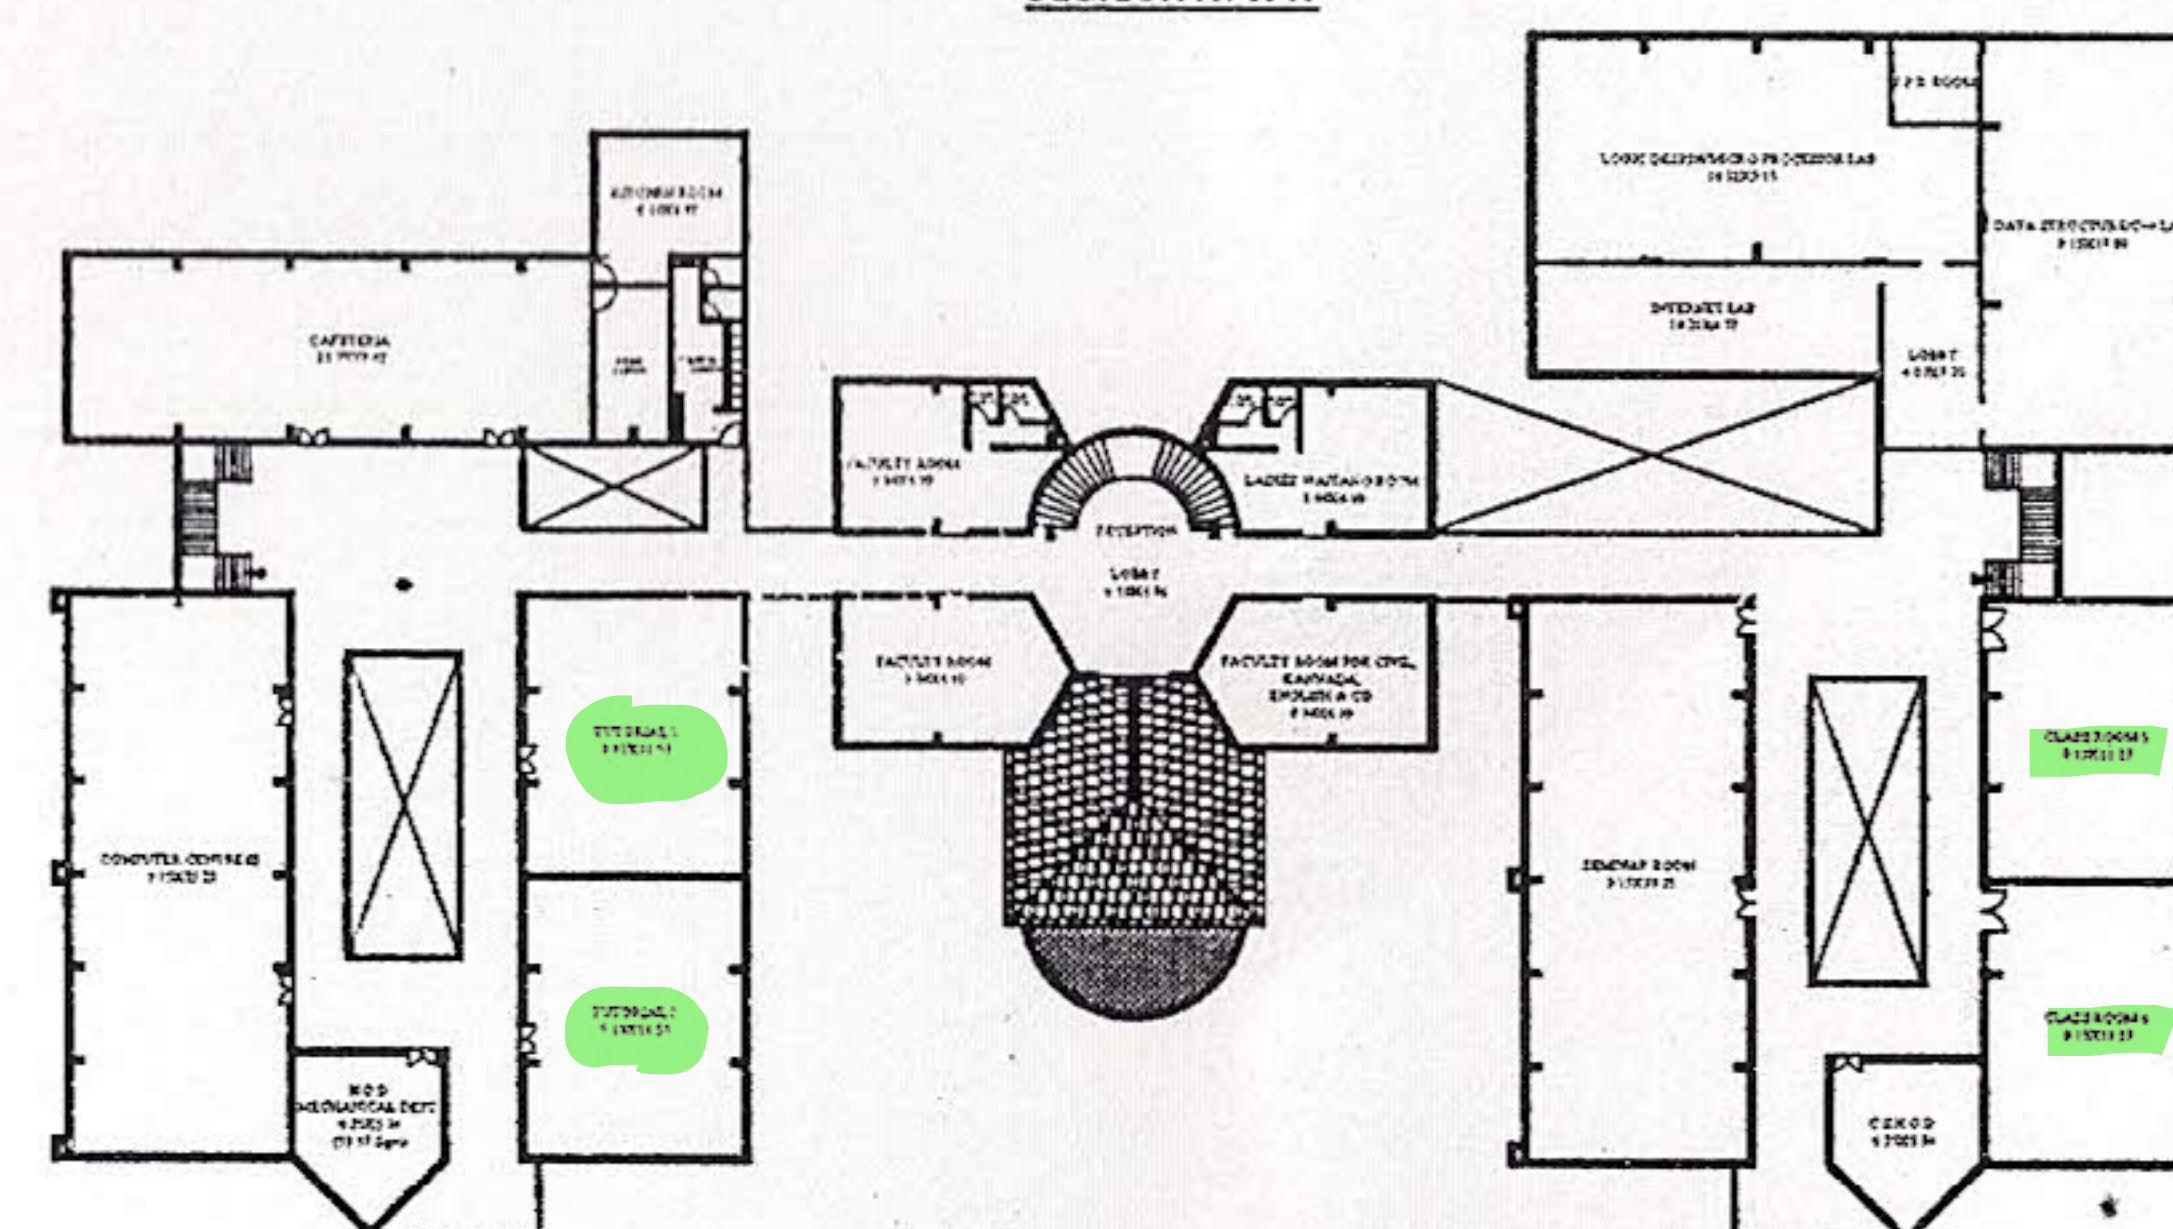


EXISTING FIRST FLOOR PLAN

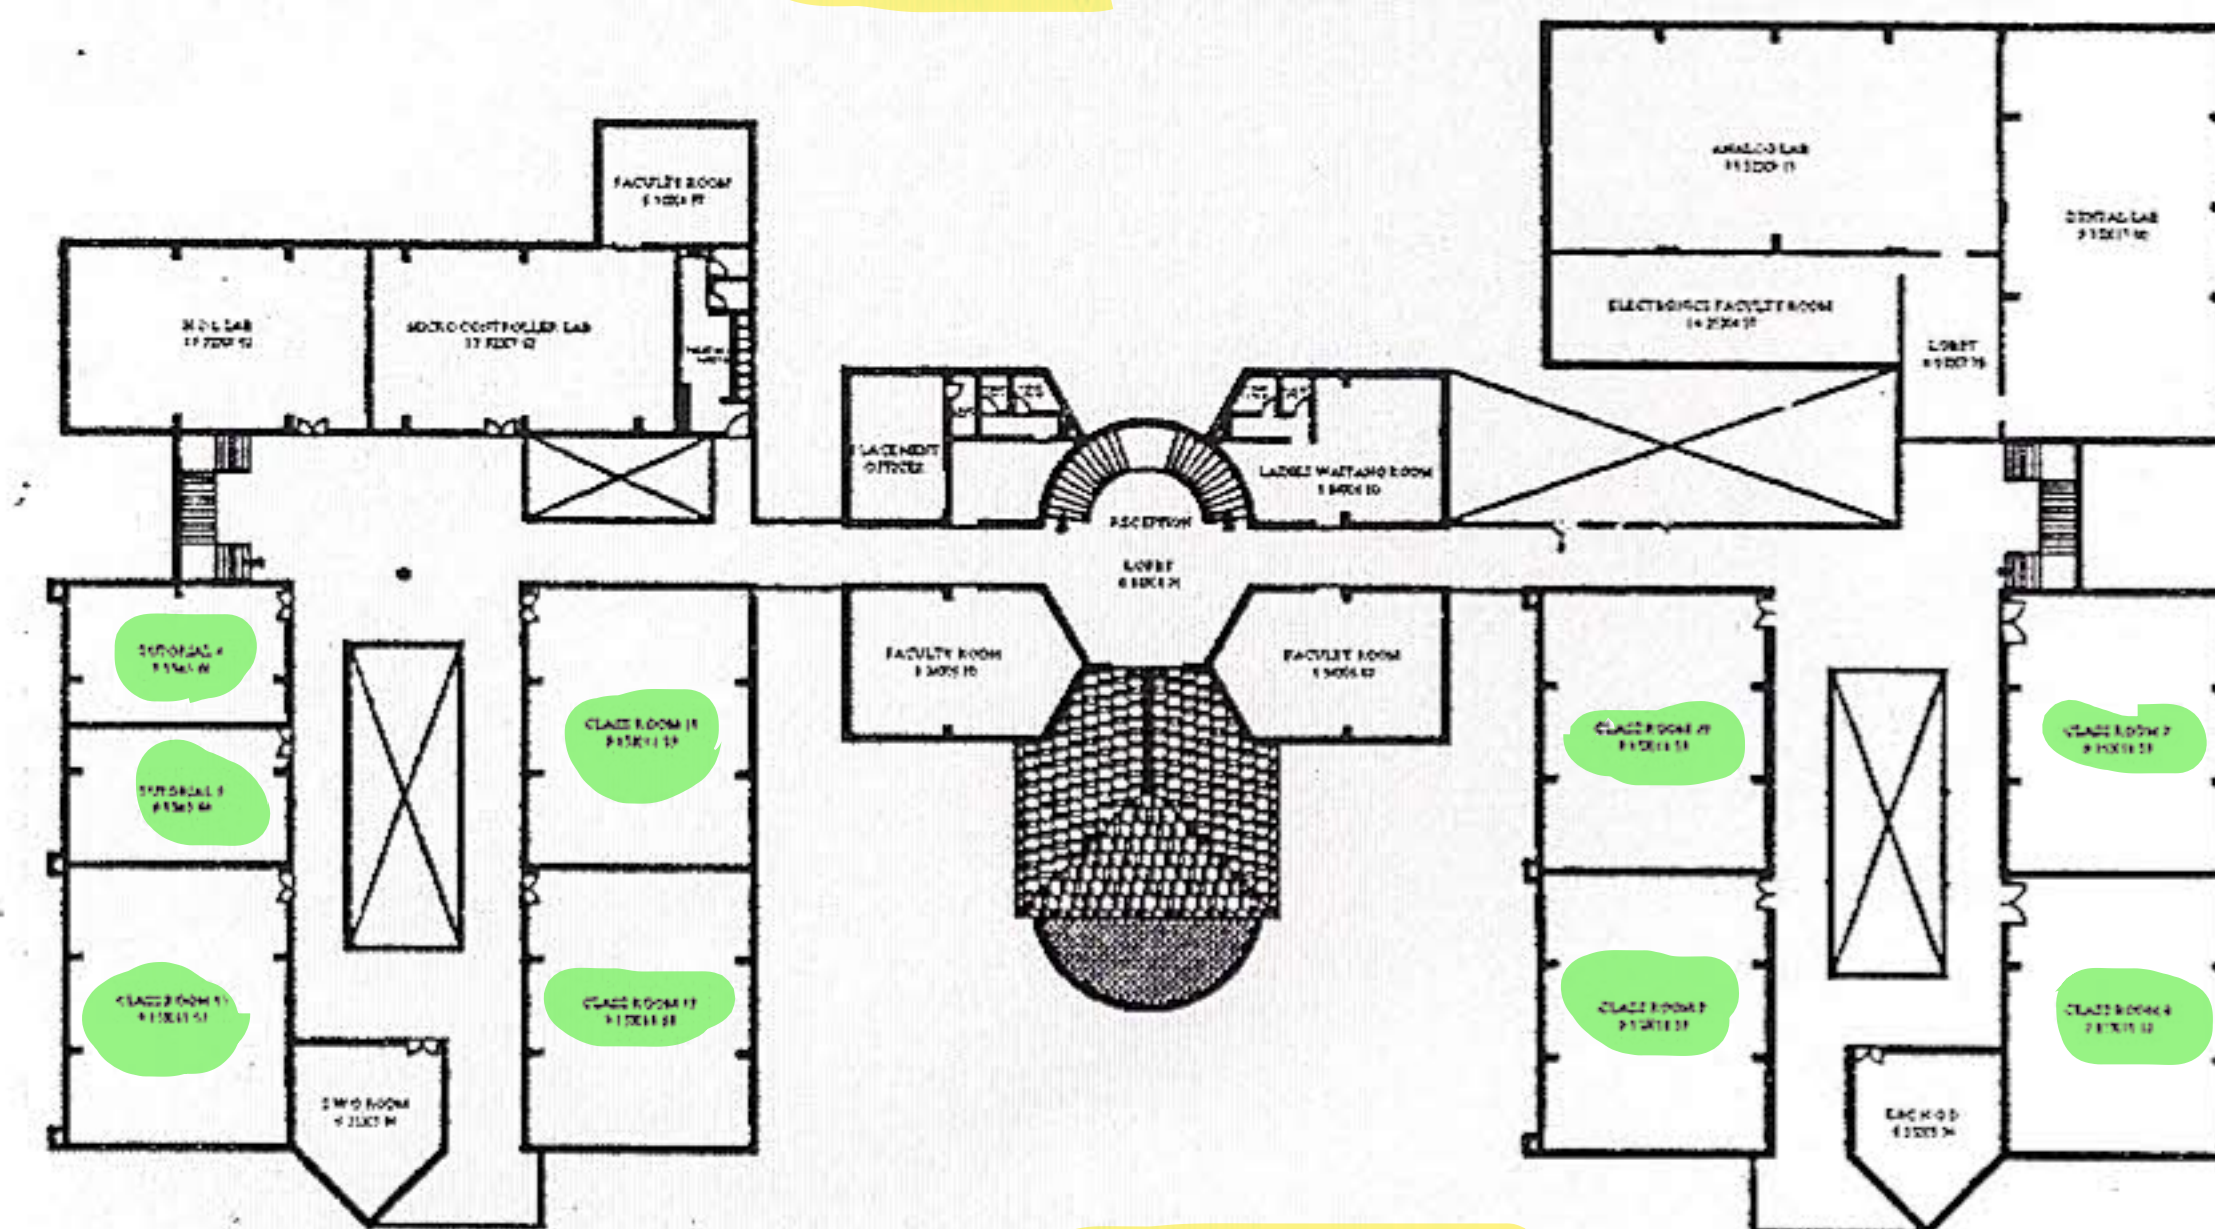

EXISTING SECOND FLOOR PLAN

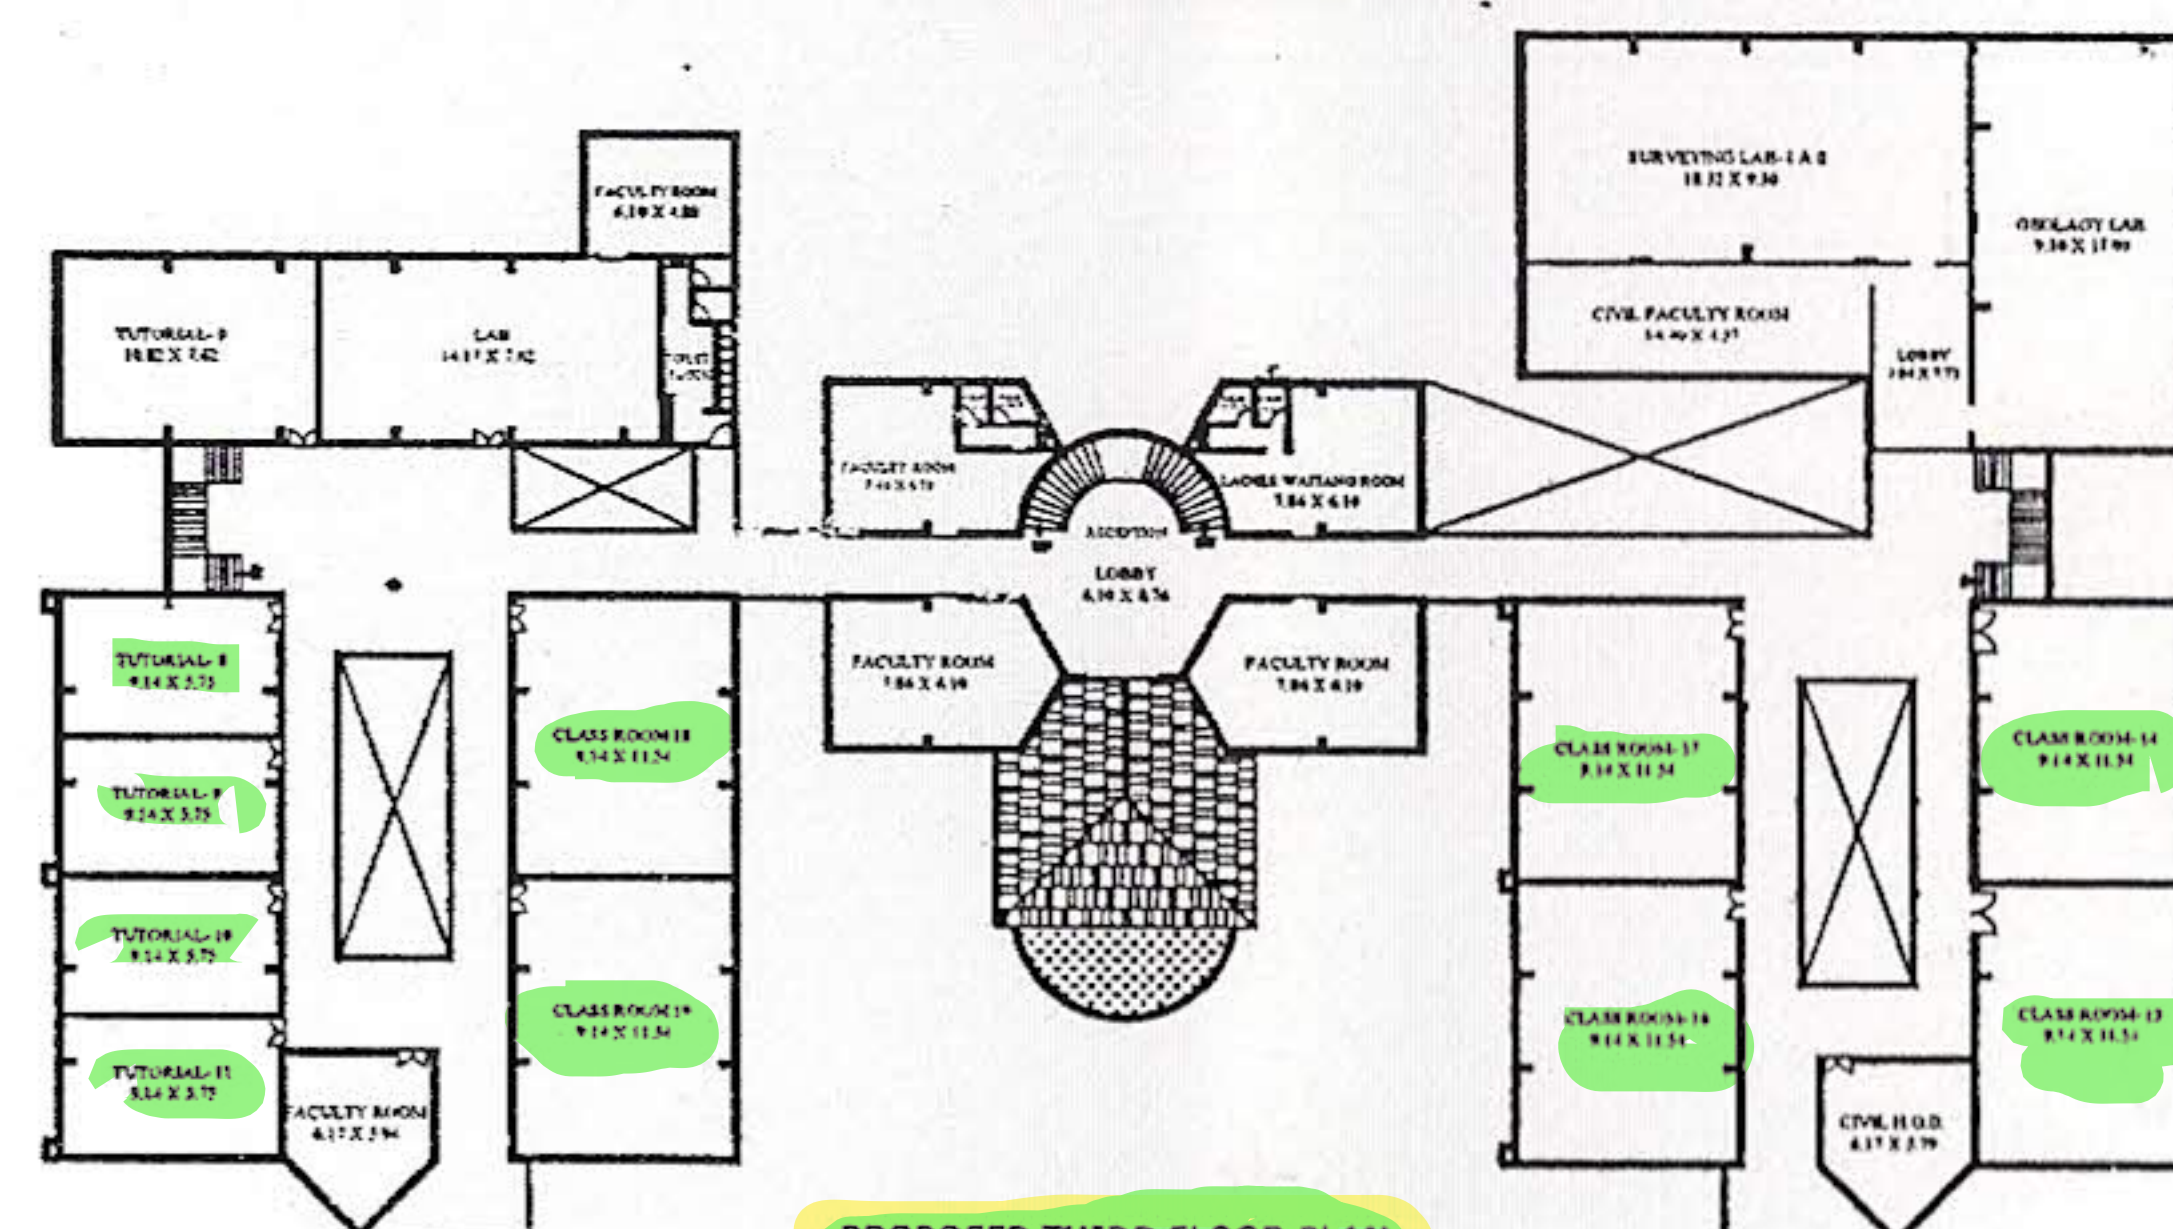

PROPOSED THIRD FLOOR PLAN

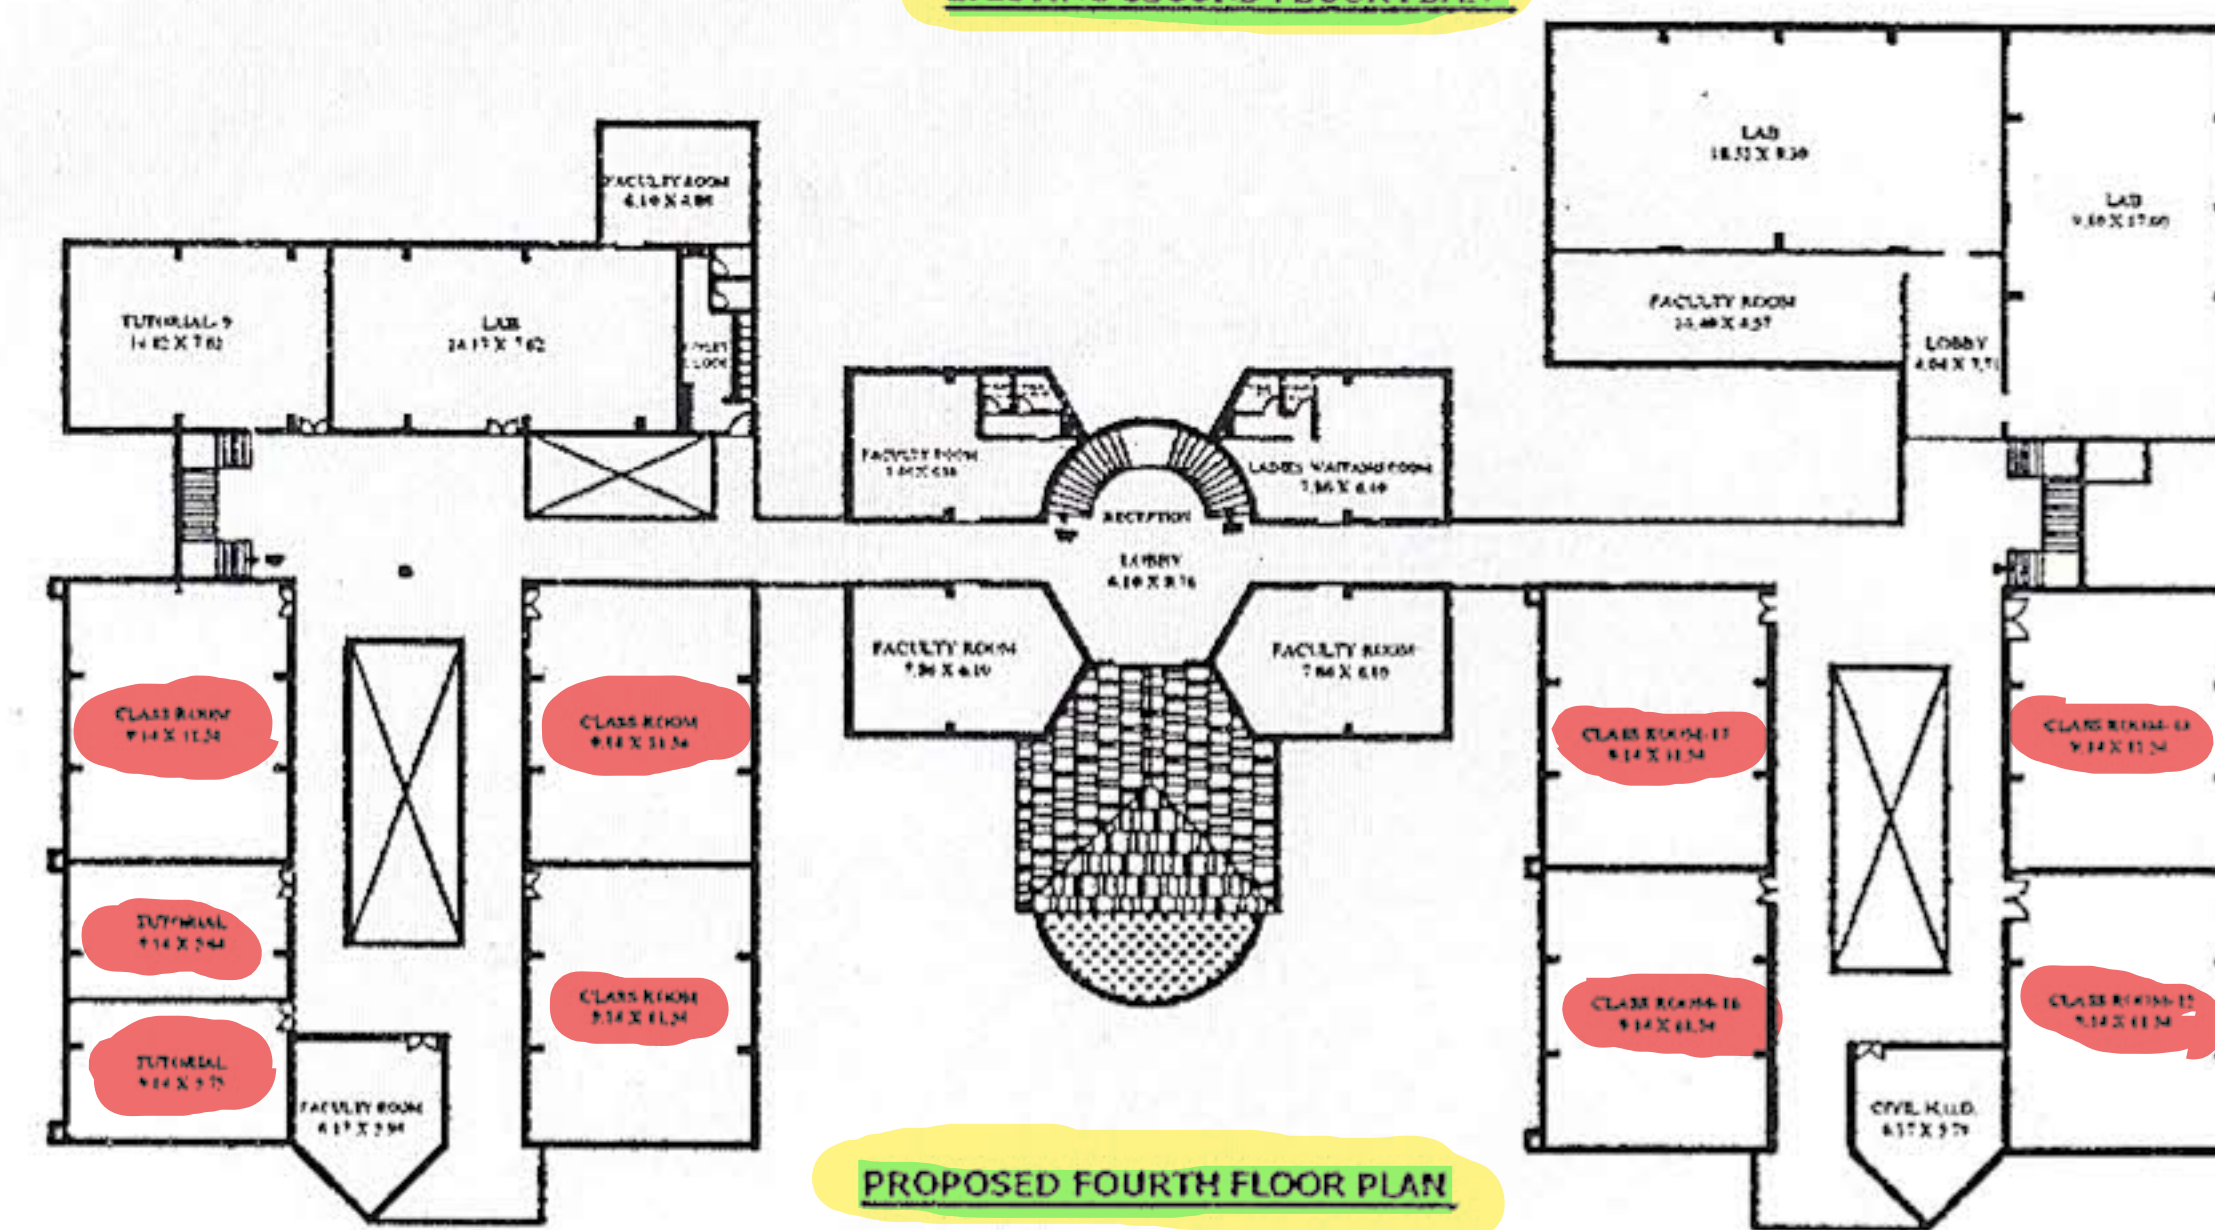

PROPOSED FOURTH FLOOR PLAN

PLAN SHOWING THE PROPOSED EXTENSION TO THE COLLEGE BLOCK (EXISTING) BUILDING OF "ALVA'S INSTITUTE OF ENGINEERING AND TECHNOLOGY" BY ALVA'S EDUCATION FOUNDATION IN R.S.No: 227/2P OF THENKAMIJAR VILLAGE, MOODBIDRI, MANGALORE TALUK, D.K.

PROPOSED BUILDING AREA STATEMENT

DESCRIPTION	NET AREA	PASSAGE AREA	STAIR CASE AREA	TOTAL AREA
FLOOR	Sqm	Sqm	Sqm	Sqm
GROUND FLOOR	1987	585	59	2631
FIRST FLOOR	1987	585	59	2631
SECOND FLOOR	1987	585	59	2631
THIRD FLOOR	1987	585	59	2631
FOURTH FLOOR	1987	585	59	2631
TOTAL	9935	2925	295	13155

TOTAL AREA - 13155 Sqm & (1,41,547 Sft)

ALL DIMENSIONS ARE IN METRE

SCHEDULE OF OPENING

D	DOOR	1.22X 2.44
D1	DOOR	0.91X2.13
D2	DOOR	0.76X2.13
W	WINDOW	1.83X1.37
W1	WINDOW	1.52X1.37
W2	WINDOW	1.22X1.37
V	VENTILATOR	0.60X0.60
V1	VENTILATOR	0.38X0.60

APPLICANT

[Signature]
CHAIRMAN
ALVA'S EDUCATION FOUNDATION (F)
MOODBIDRI - 574 227 (D.K.)


[Signature]
Architect

DEVI PRASAD K. SHETTY
B Arch, COA (Reg No CA-2007 / 39351)
Prestige Towers, Moodbidri - 574 227
Cell No: 919901250807


PREMIER ASSOCIATES
SAMAJ MANDIR COMPLEX
MOODBIDRI - 574 227
TEL: (08258) 236576

DWG: E/C P/Engineer College Mijar /Ins Dra/ College block

BLOCK-II (MBA BLOCK)

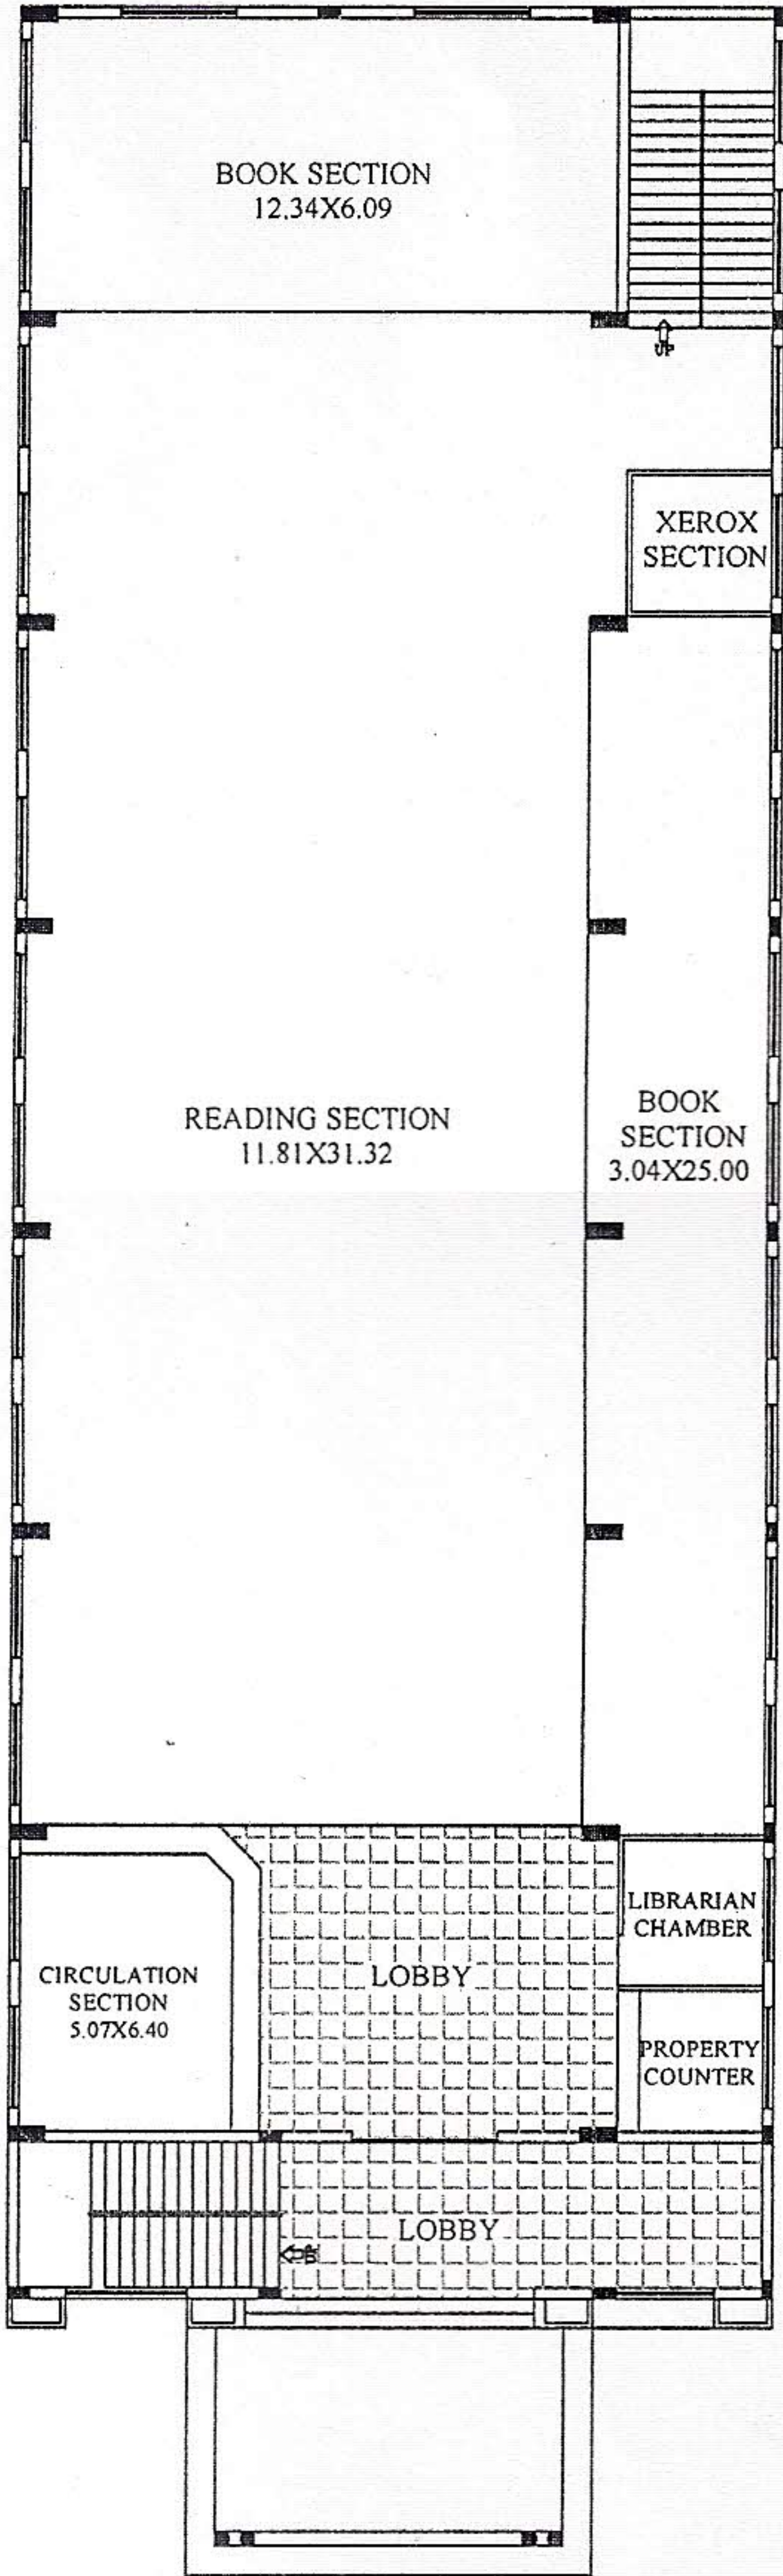

GROUND FLOOR

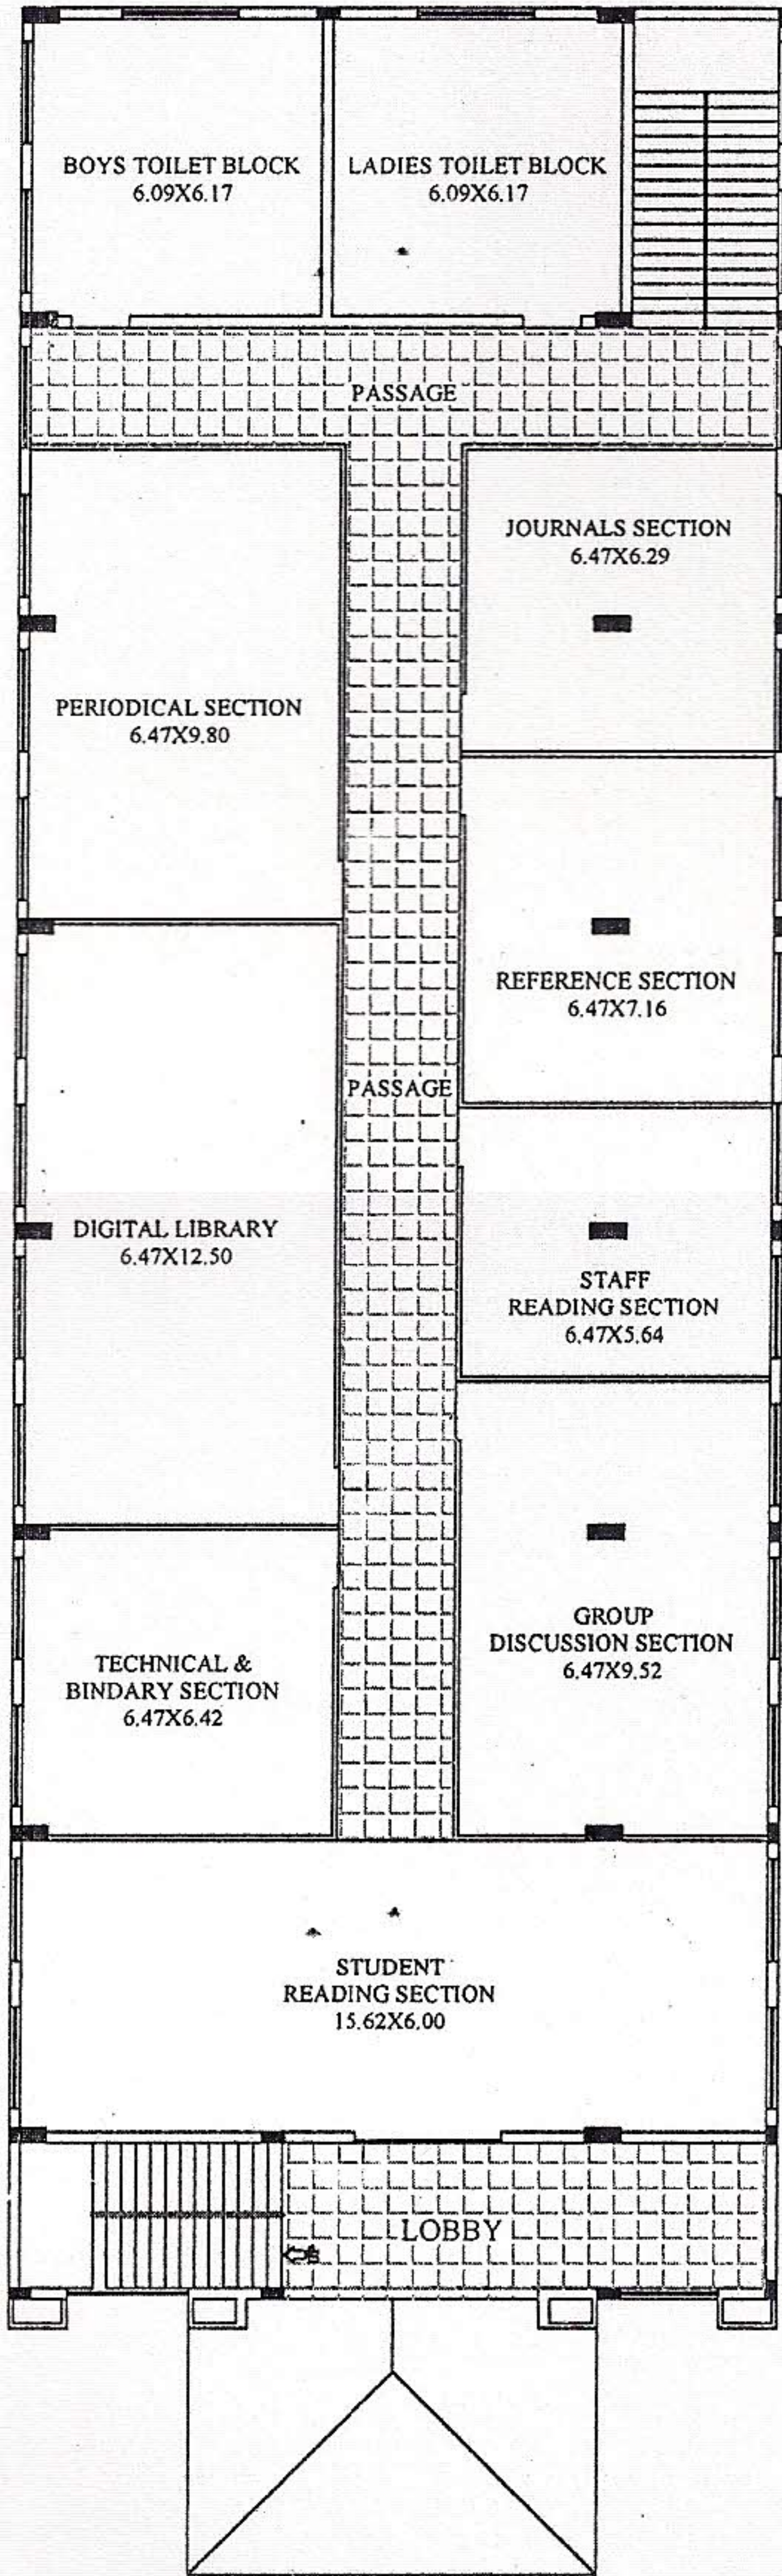

FIRST FLOOR

PLAN SHOWING THE PROPOSED .
LIBRARY BUILDING OF "ALVA'S
INSTITUTE OF ENGINEERING & TECHNOLOGY"
IN R.S NO 227/2P THENKAMIJAR VILLAGE,
MOODBIDRI, MANGALORE TQ.


AREA STATEMENTS				
Floor	Net area	Passage	Staircase	Total
Ground Floor	705.34	30.90	33.76	770
First Floor	705.34	30.90	33.76	770
TOTAL	1410.68	61.80	67.52	1540

INDEX :TOTAL AREA :-1540.00 SQ M


(all dim are in mt)

SCHEDULE OF OPENINGS		
C.G	COLLAPSIBLE GATE	3.66 X 2.44
O	DOOR	3.50 X 2.44
W	WINDOW	2.10 X 1.68

APPLICANT

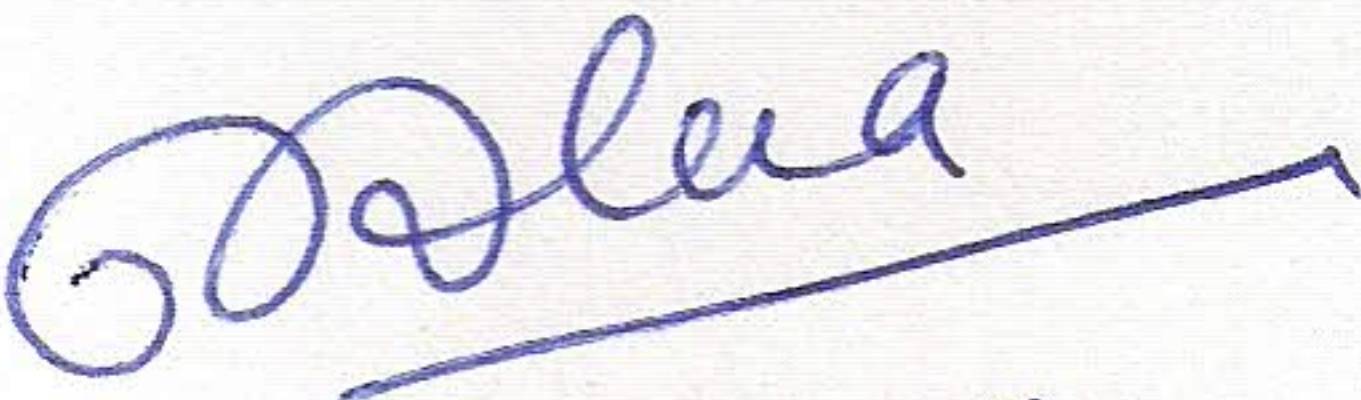
CHAIRMAN
ALVA'S EDUCATION FOUNDATION (R)
MOODBIDRI - 574 227 (D.K.)

ENGINEER

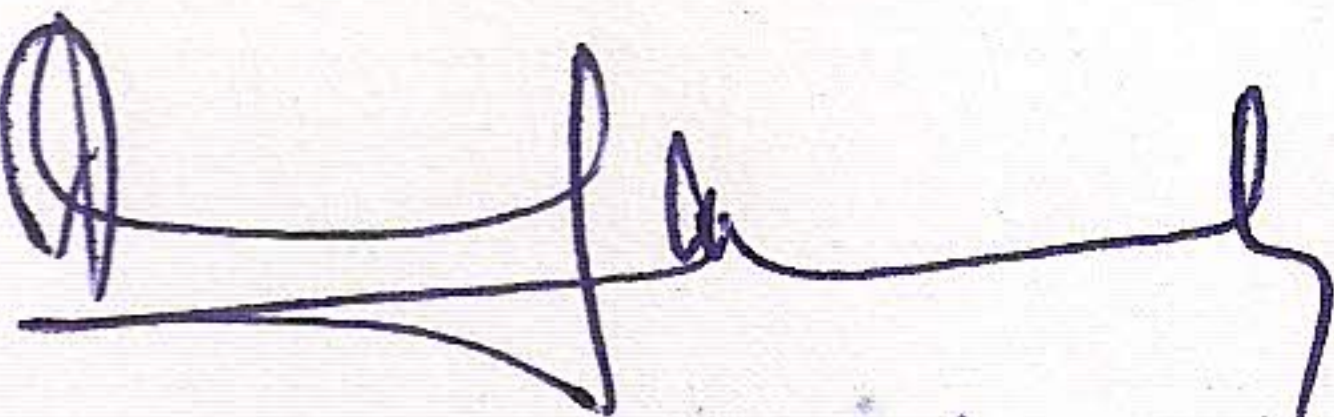
Architect
DEVI PRASAD K. SHETTY
B Arch, COA (Reg no CA2007 / 39351)
Prestige Towers, Moodbidri - 574 227
Cell No.: +919901250807


U. RAVIPRASAD UPADHYAYA
B.E., FIV., MIE.
CHARTERED ENGINEER & GOVT. REGD. VALUER

PREPARED BY


PREMIER ASSOCIATES
SAMAJ MANDIR COMPLEX
MOODBIDRI - 574 227

TEL: (08258) 236576


BLOCK-II (LIBRARY)

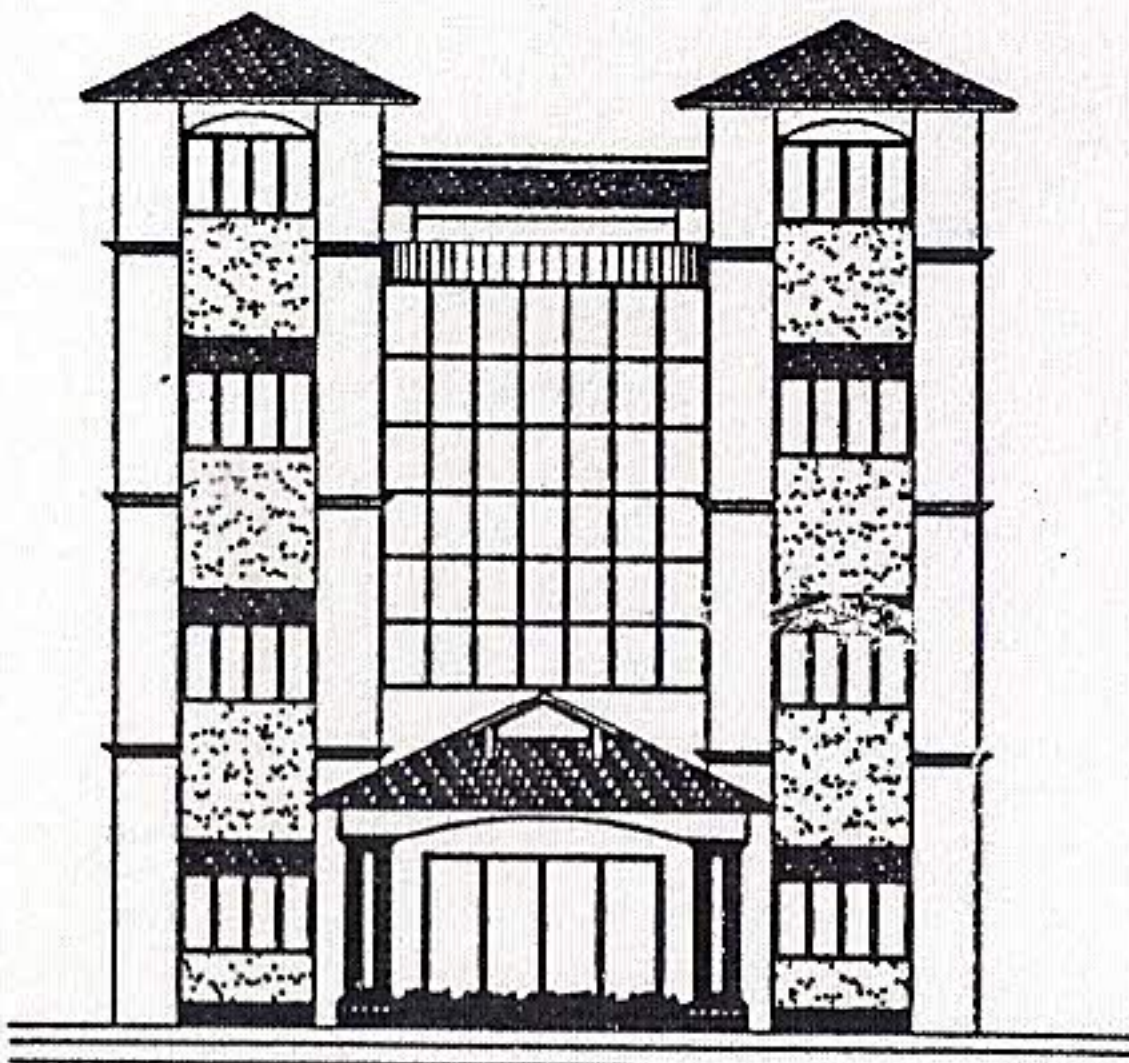


FRONT ELEVATION

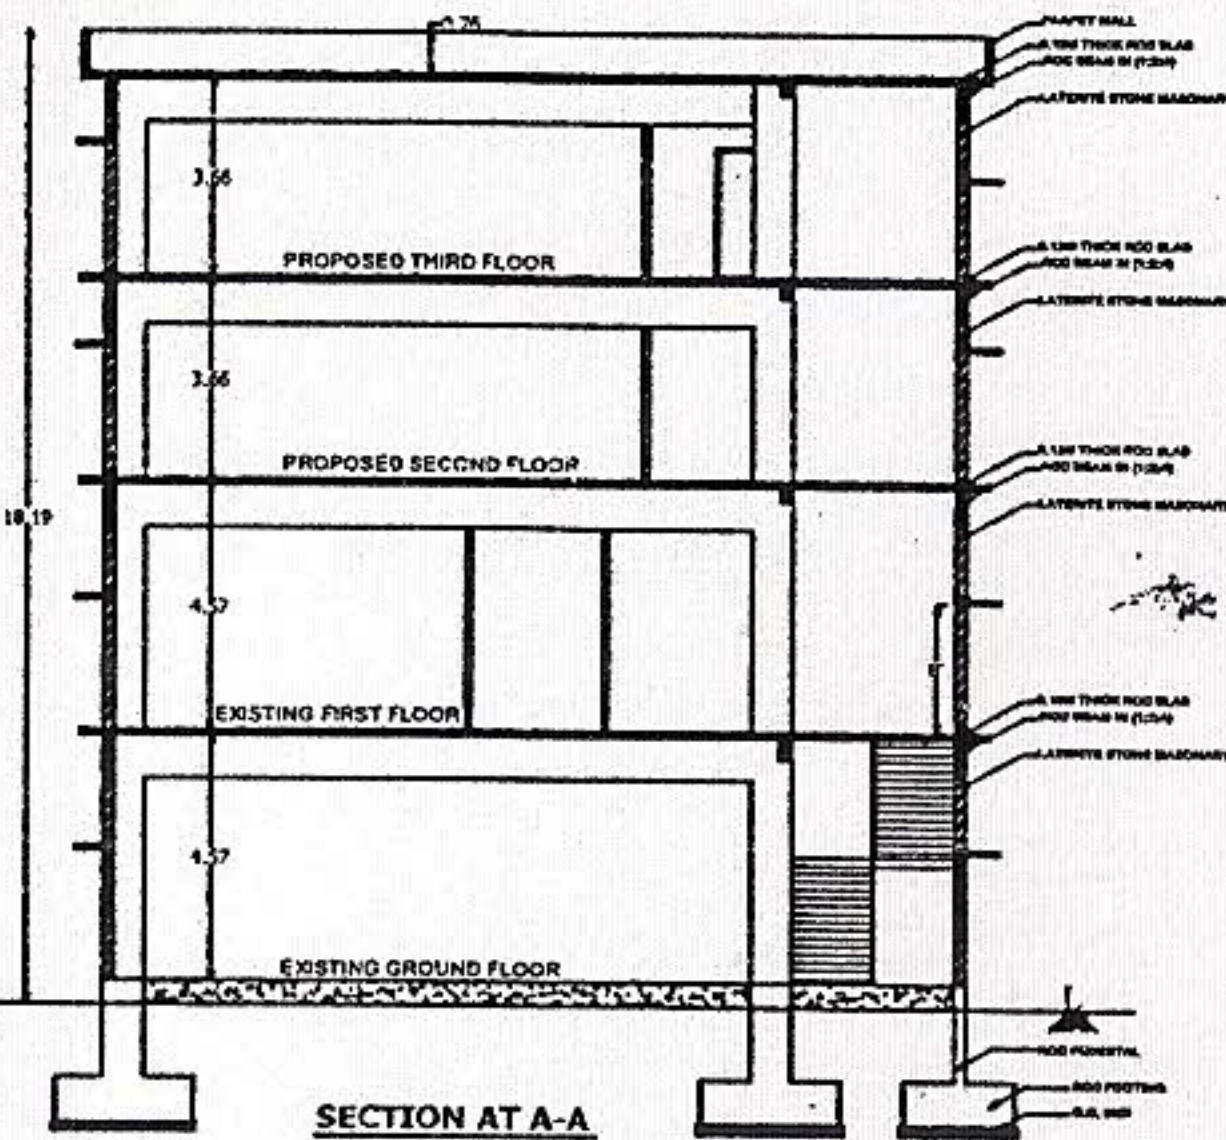

SECTION AT A-A

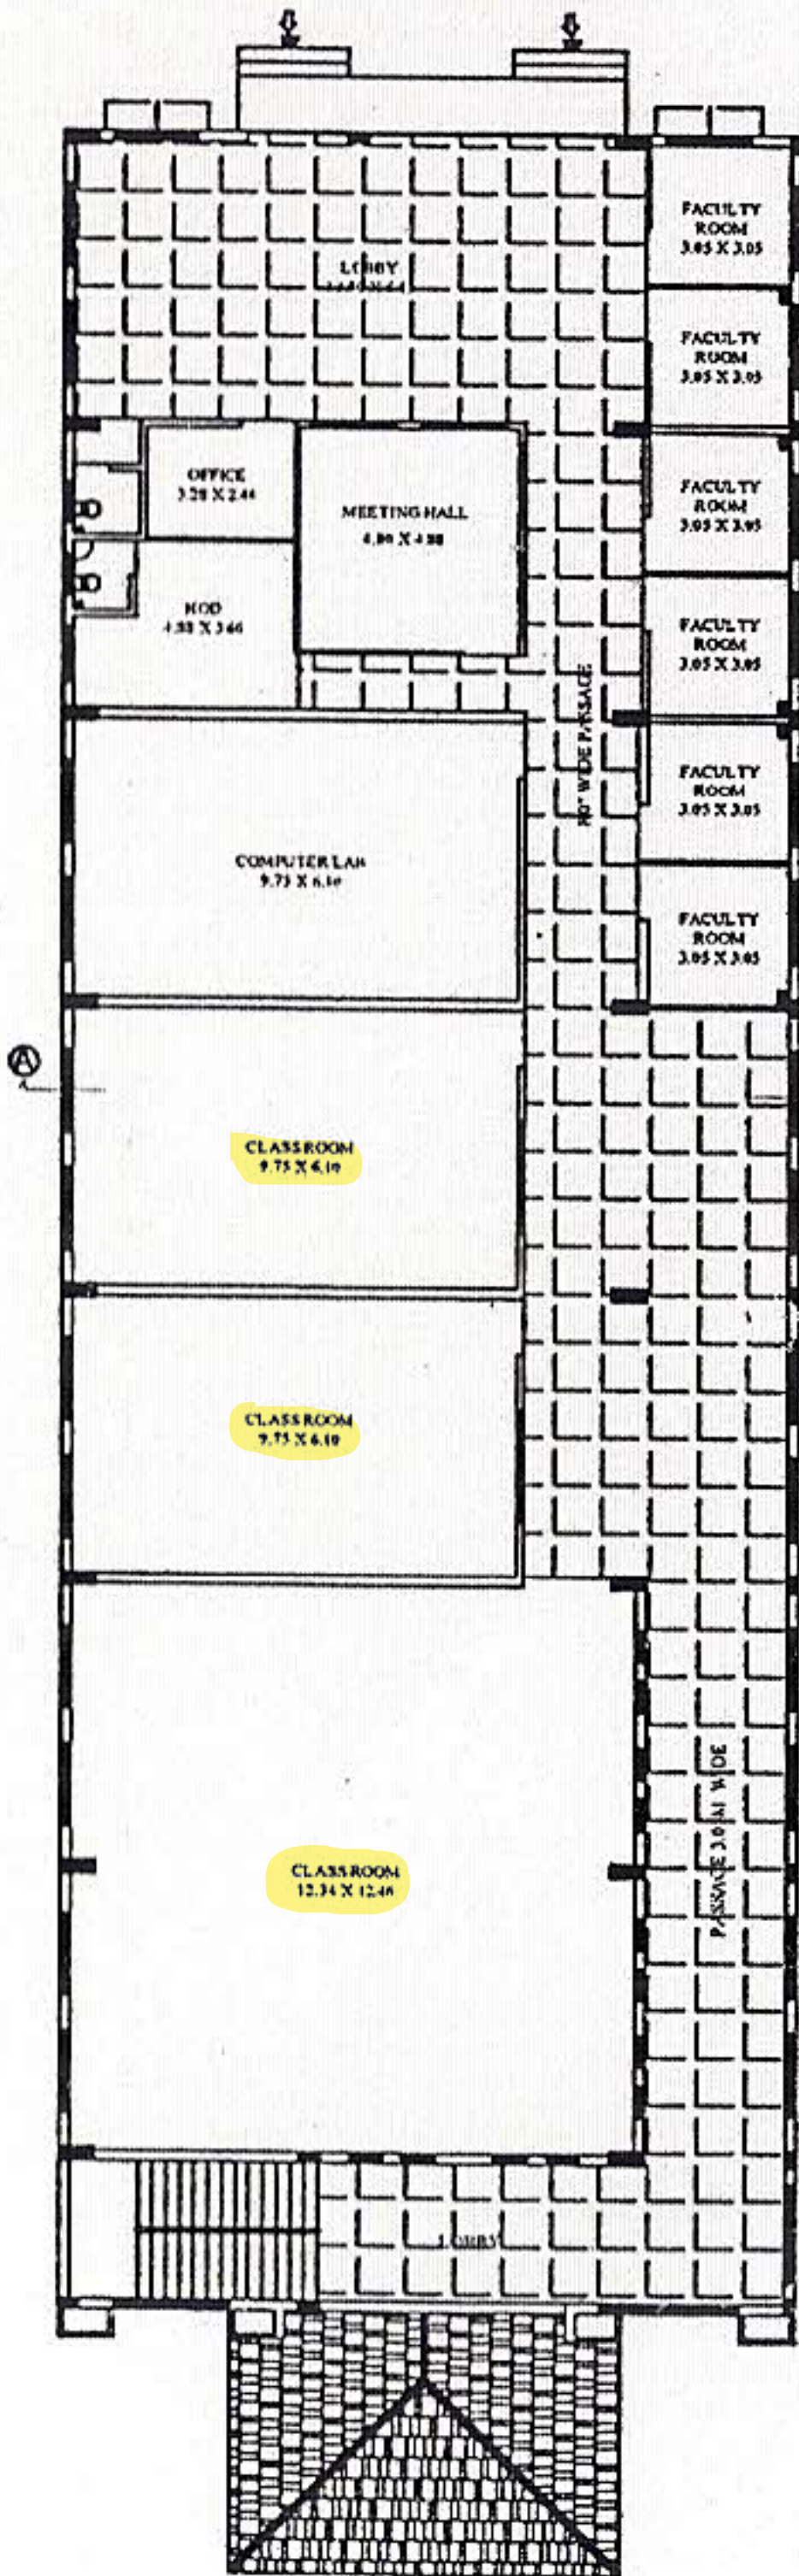

PROPOSED SECOND FLOOR

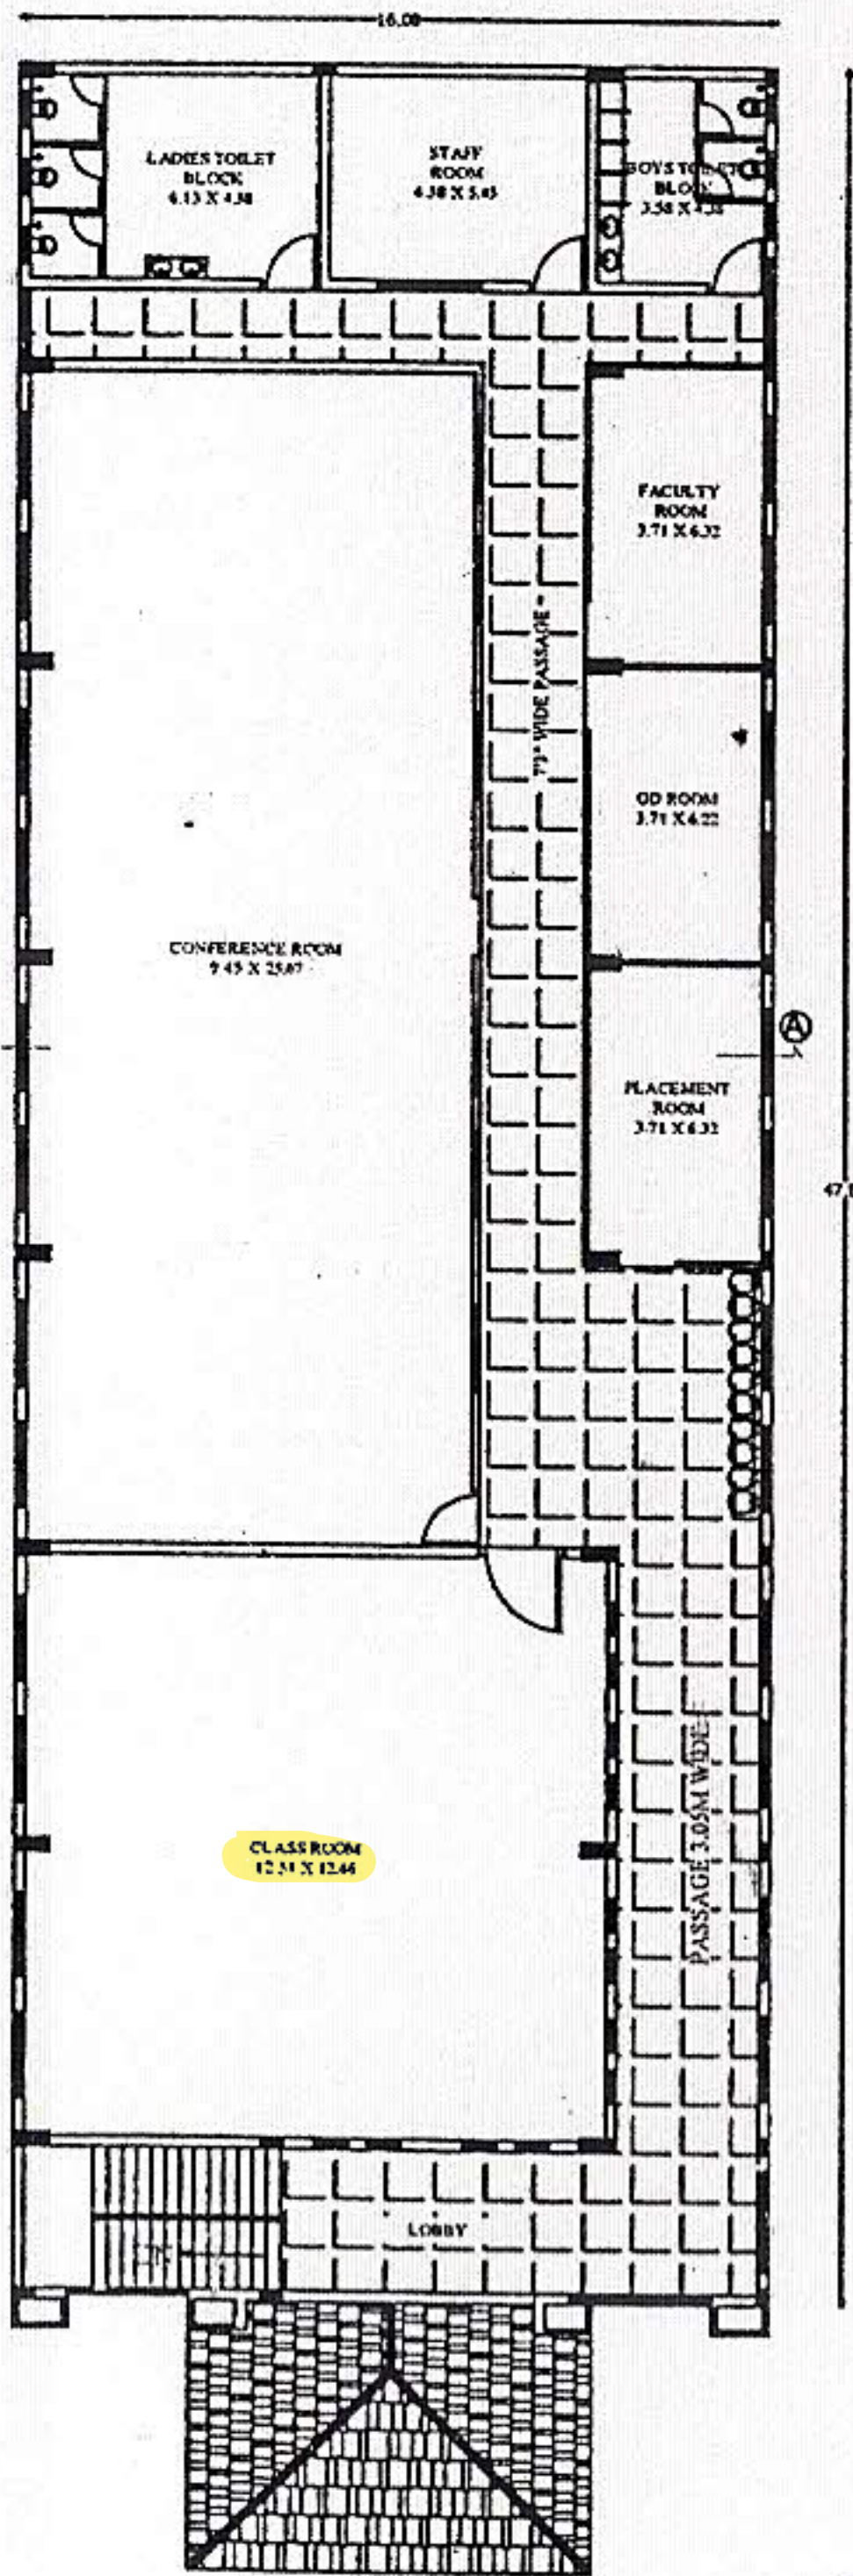

PROPOSED THIRD FLOOR PLAN

PLAN SHOWING THE PROPOSED M.B.A BUILDING OF "ALVA'S INSTITUTE OF ENGINEERING AND TECHNOLOGY" BY ALVA'S EDUCATION FOUNDATION IN R.S.No: 227/2P OF THENKAMDIAR VILLAGE, MOOBBIDRI, MANGALORE TALUK, D.K.

PROPOSED BUILDING AREA STATEMENT

DESCRIPTION	NET AREA	PASSAGE AREA	STAIR CASE AREA	TOTAL AREA
FLOOR	Sqm	Sqm	Sqm	Sqm
GROUND FLOOR	497	256	17	770
THIRD FLOOR	556	197	17	770
TOTAL	1053	453	34	1540

TOTAL AREA - 1540 Sqm & (16,570 Sft)

ALL DIMENSIONS ARE IN METRE

SCHEDULE OF OPENING

D	DOOR	1.22X 2.44
D1	DOOR	0.91X2.13
D2	DOOR	0.76X2.13
W	WINDOW	1.83X1.37
W1	WINDOW	1.52X1.37
W2	WINDOW	1.22X1.37
V	VENTILATOR	0.60X0.60
V1	VENTILATOR	0.38X0.60

APPLICANT

ENGINEER

Architect


DEV PRASAD K. SHETTY
B Arch, COA (Reg no CA2007 / 39351)
Prestige Towers, Moodbidri - 574 227
CHARTERED ENGINEER & GOVT. REGD. VALUER
No.: 1916901250807

PREPARED BY


PREMIER ASSOCIATES
SAMAJ MANDIR COMPLEX
MOOBBIDRI - 574 227
TEL: (08258) 236576

DWG. E/C P/Eng College Mijar /JNSP Dra/M.B.A BUILDING


BLOCK-III (MECH/CV/ECE)

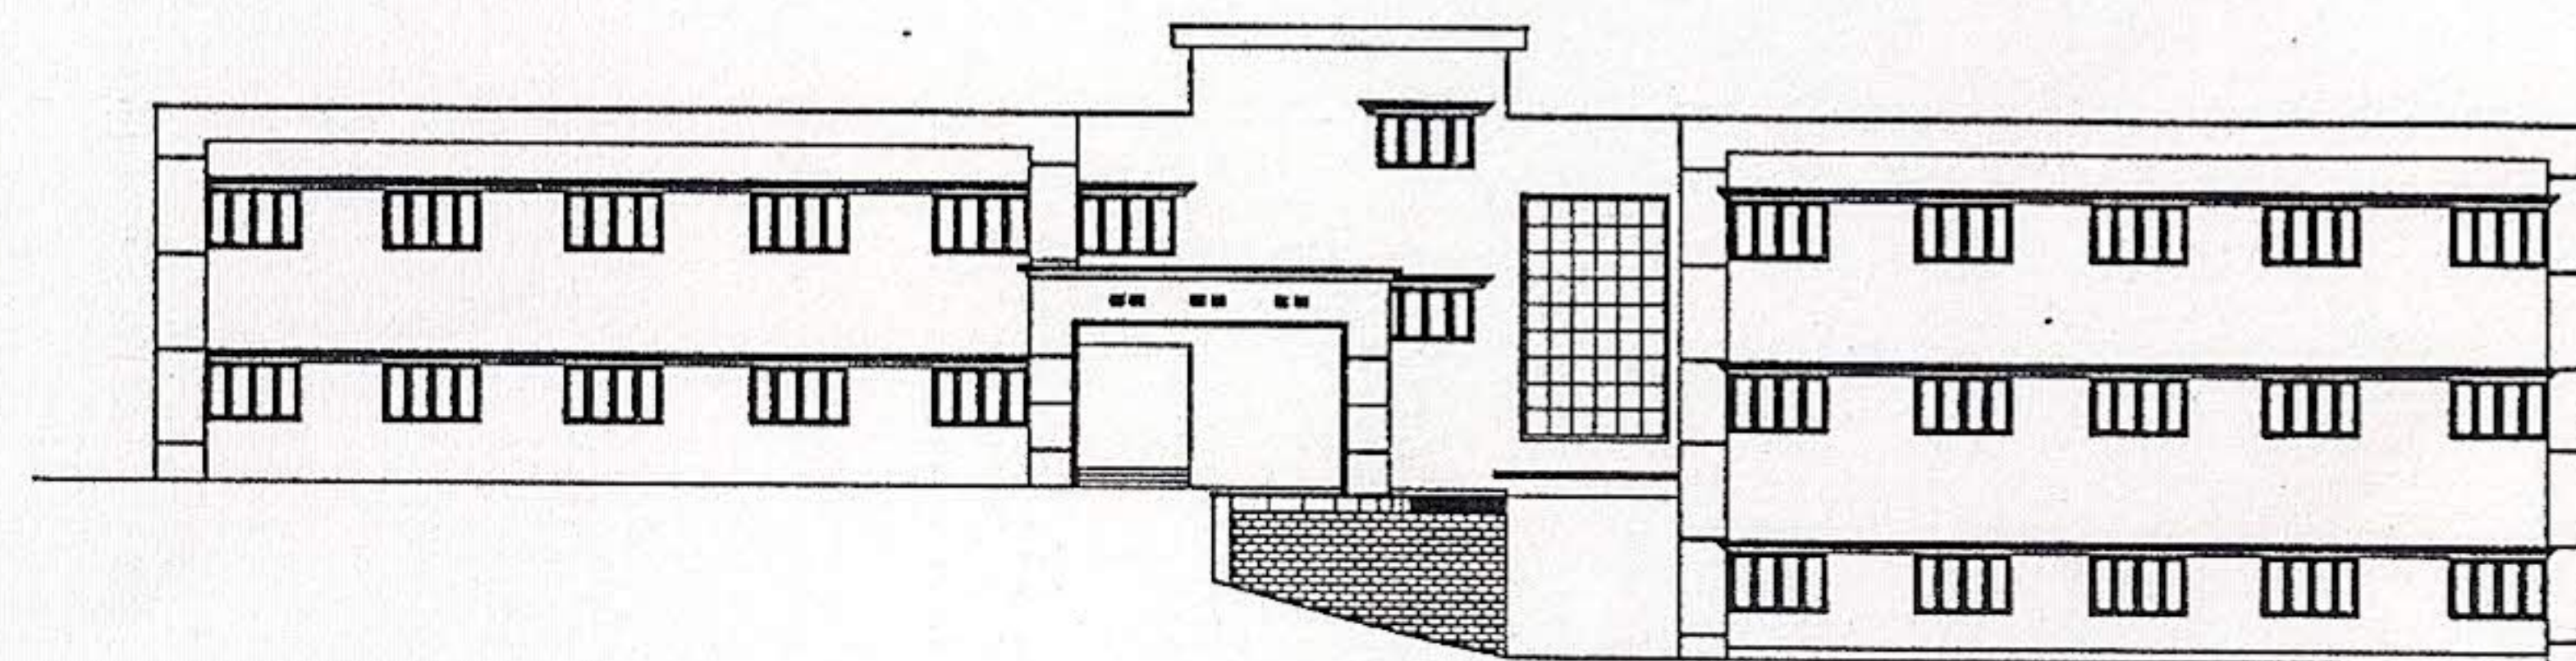


FRONT ELEVATION

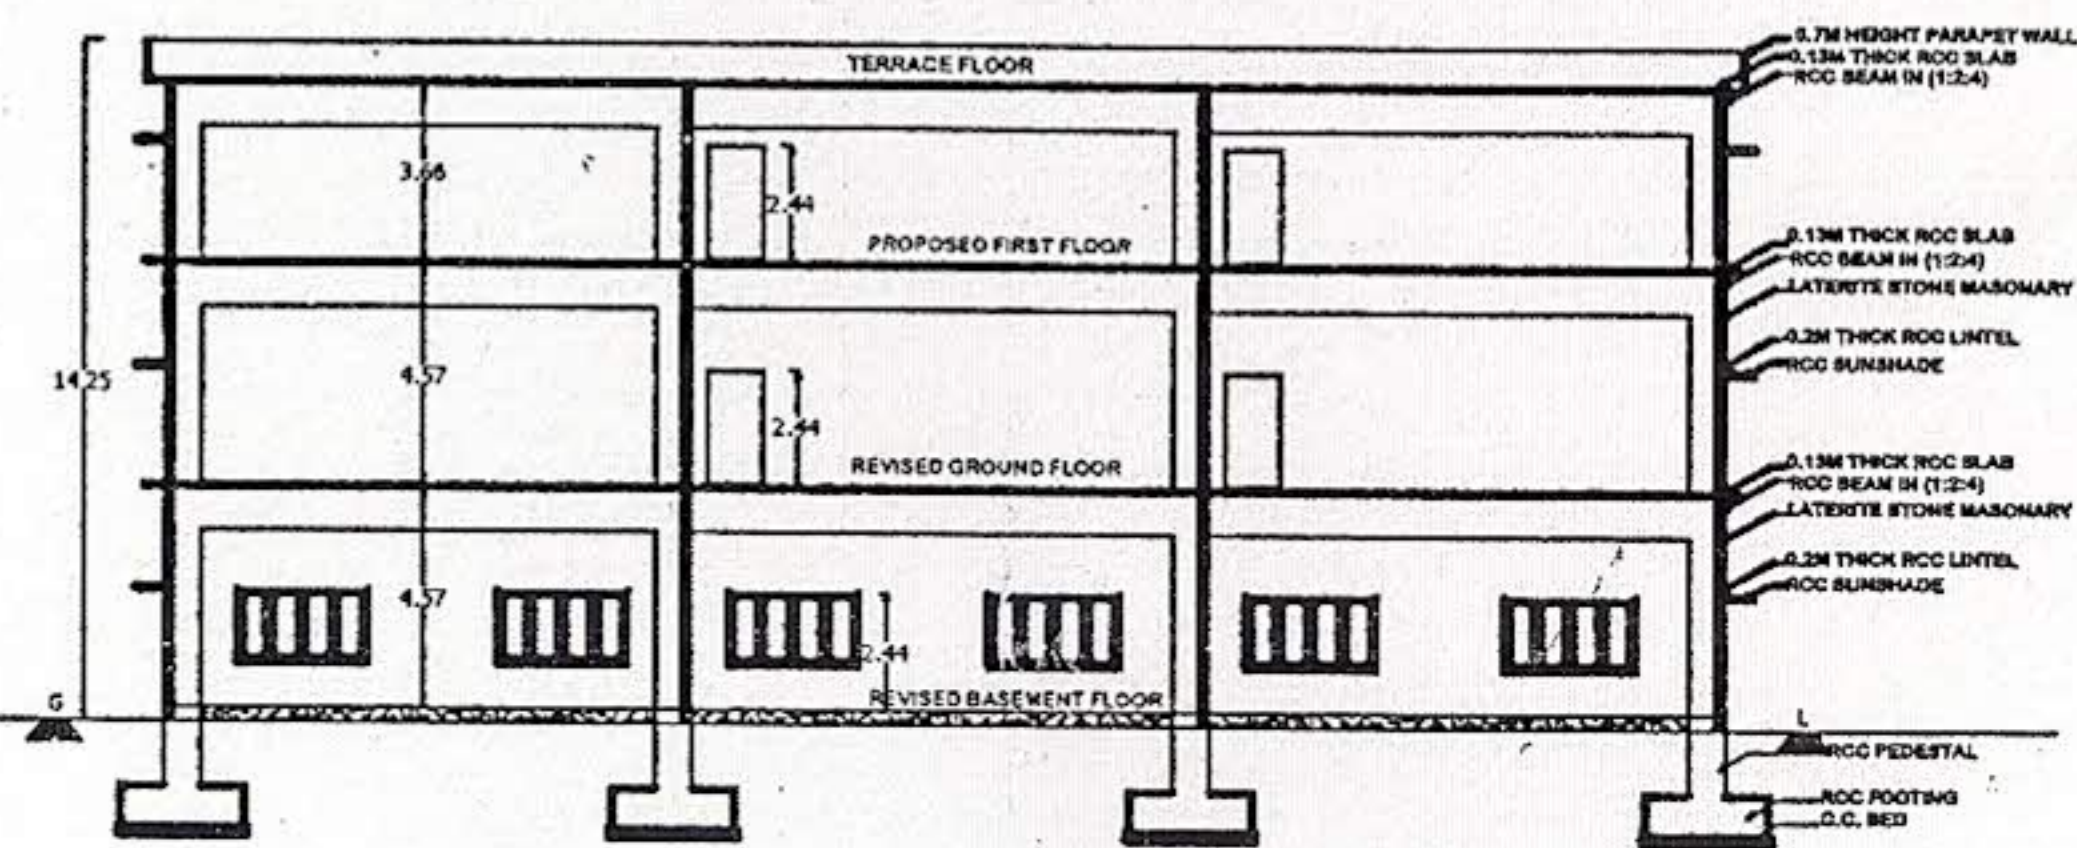


SECTION @ A-A

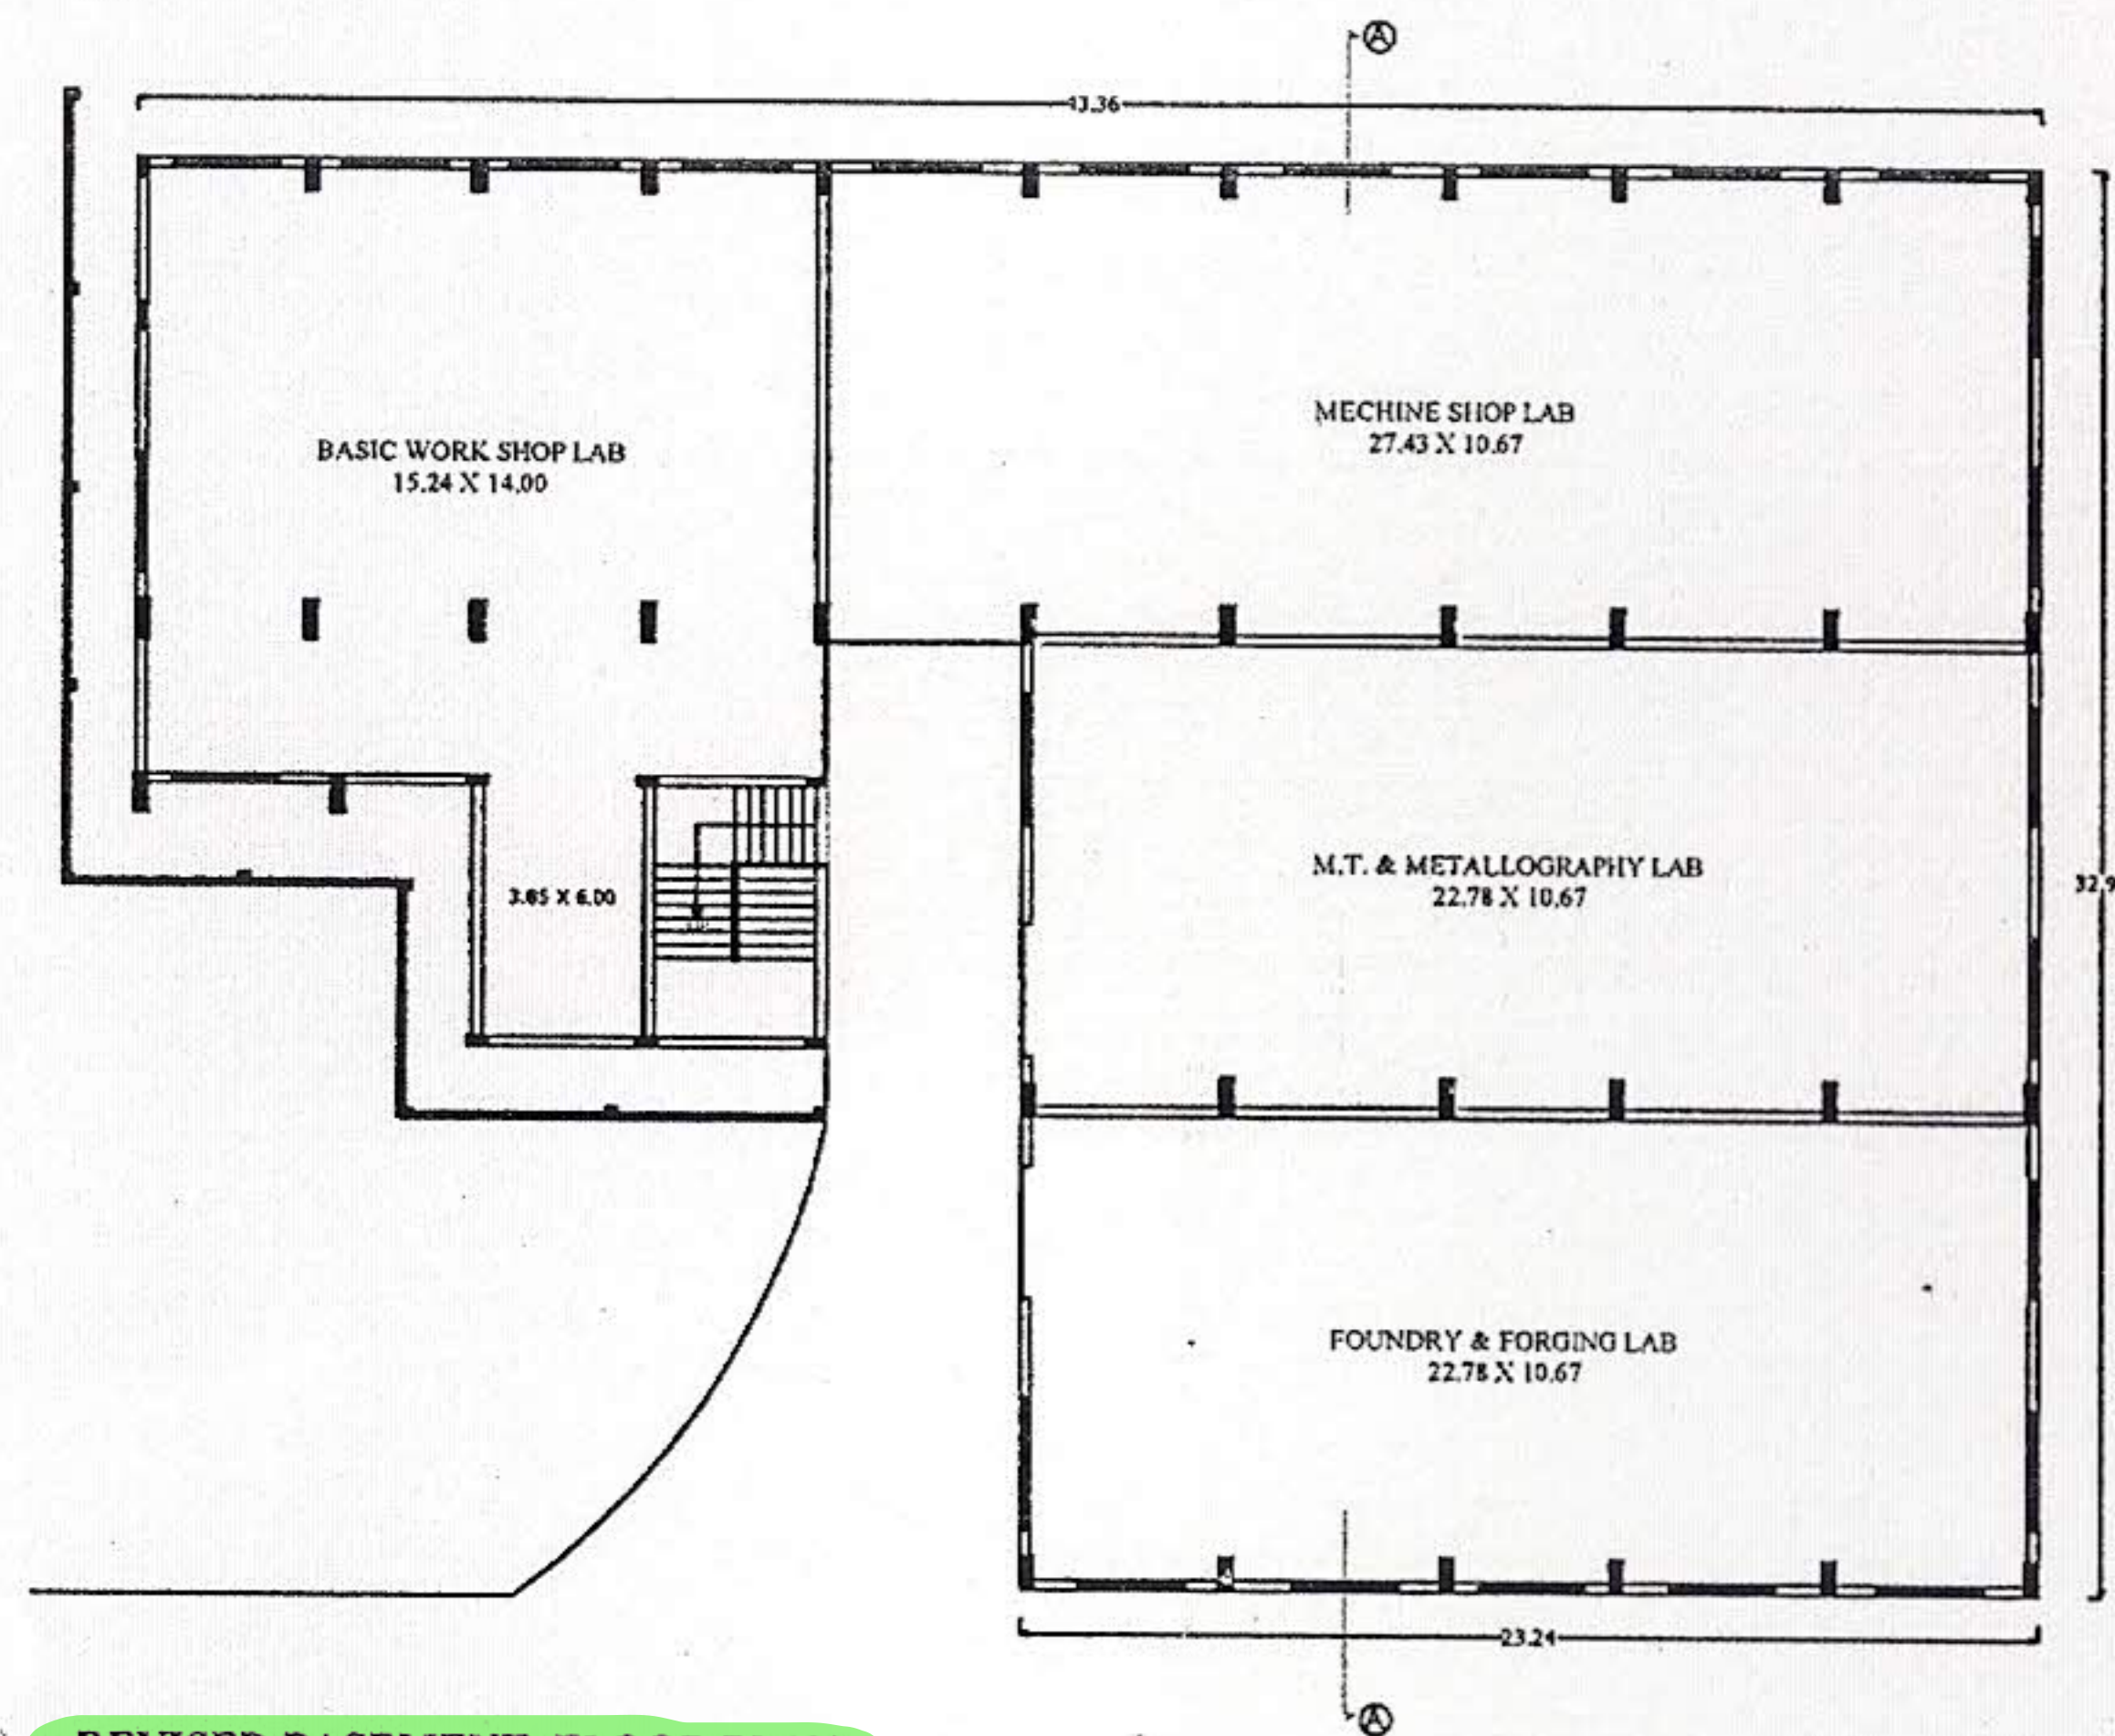

REVISED BASEMENT FLOOR PLAN

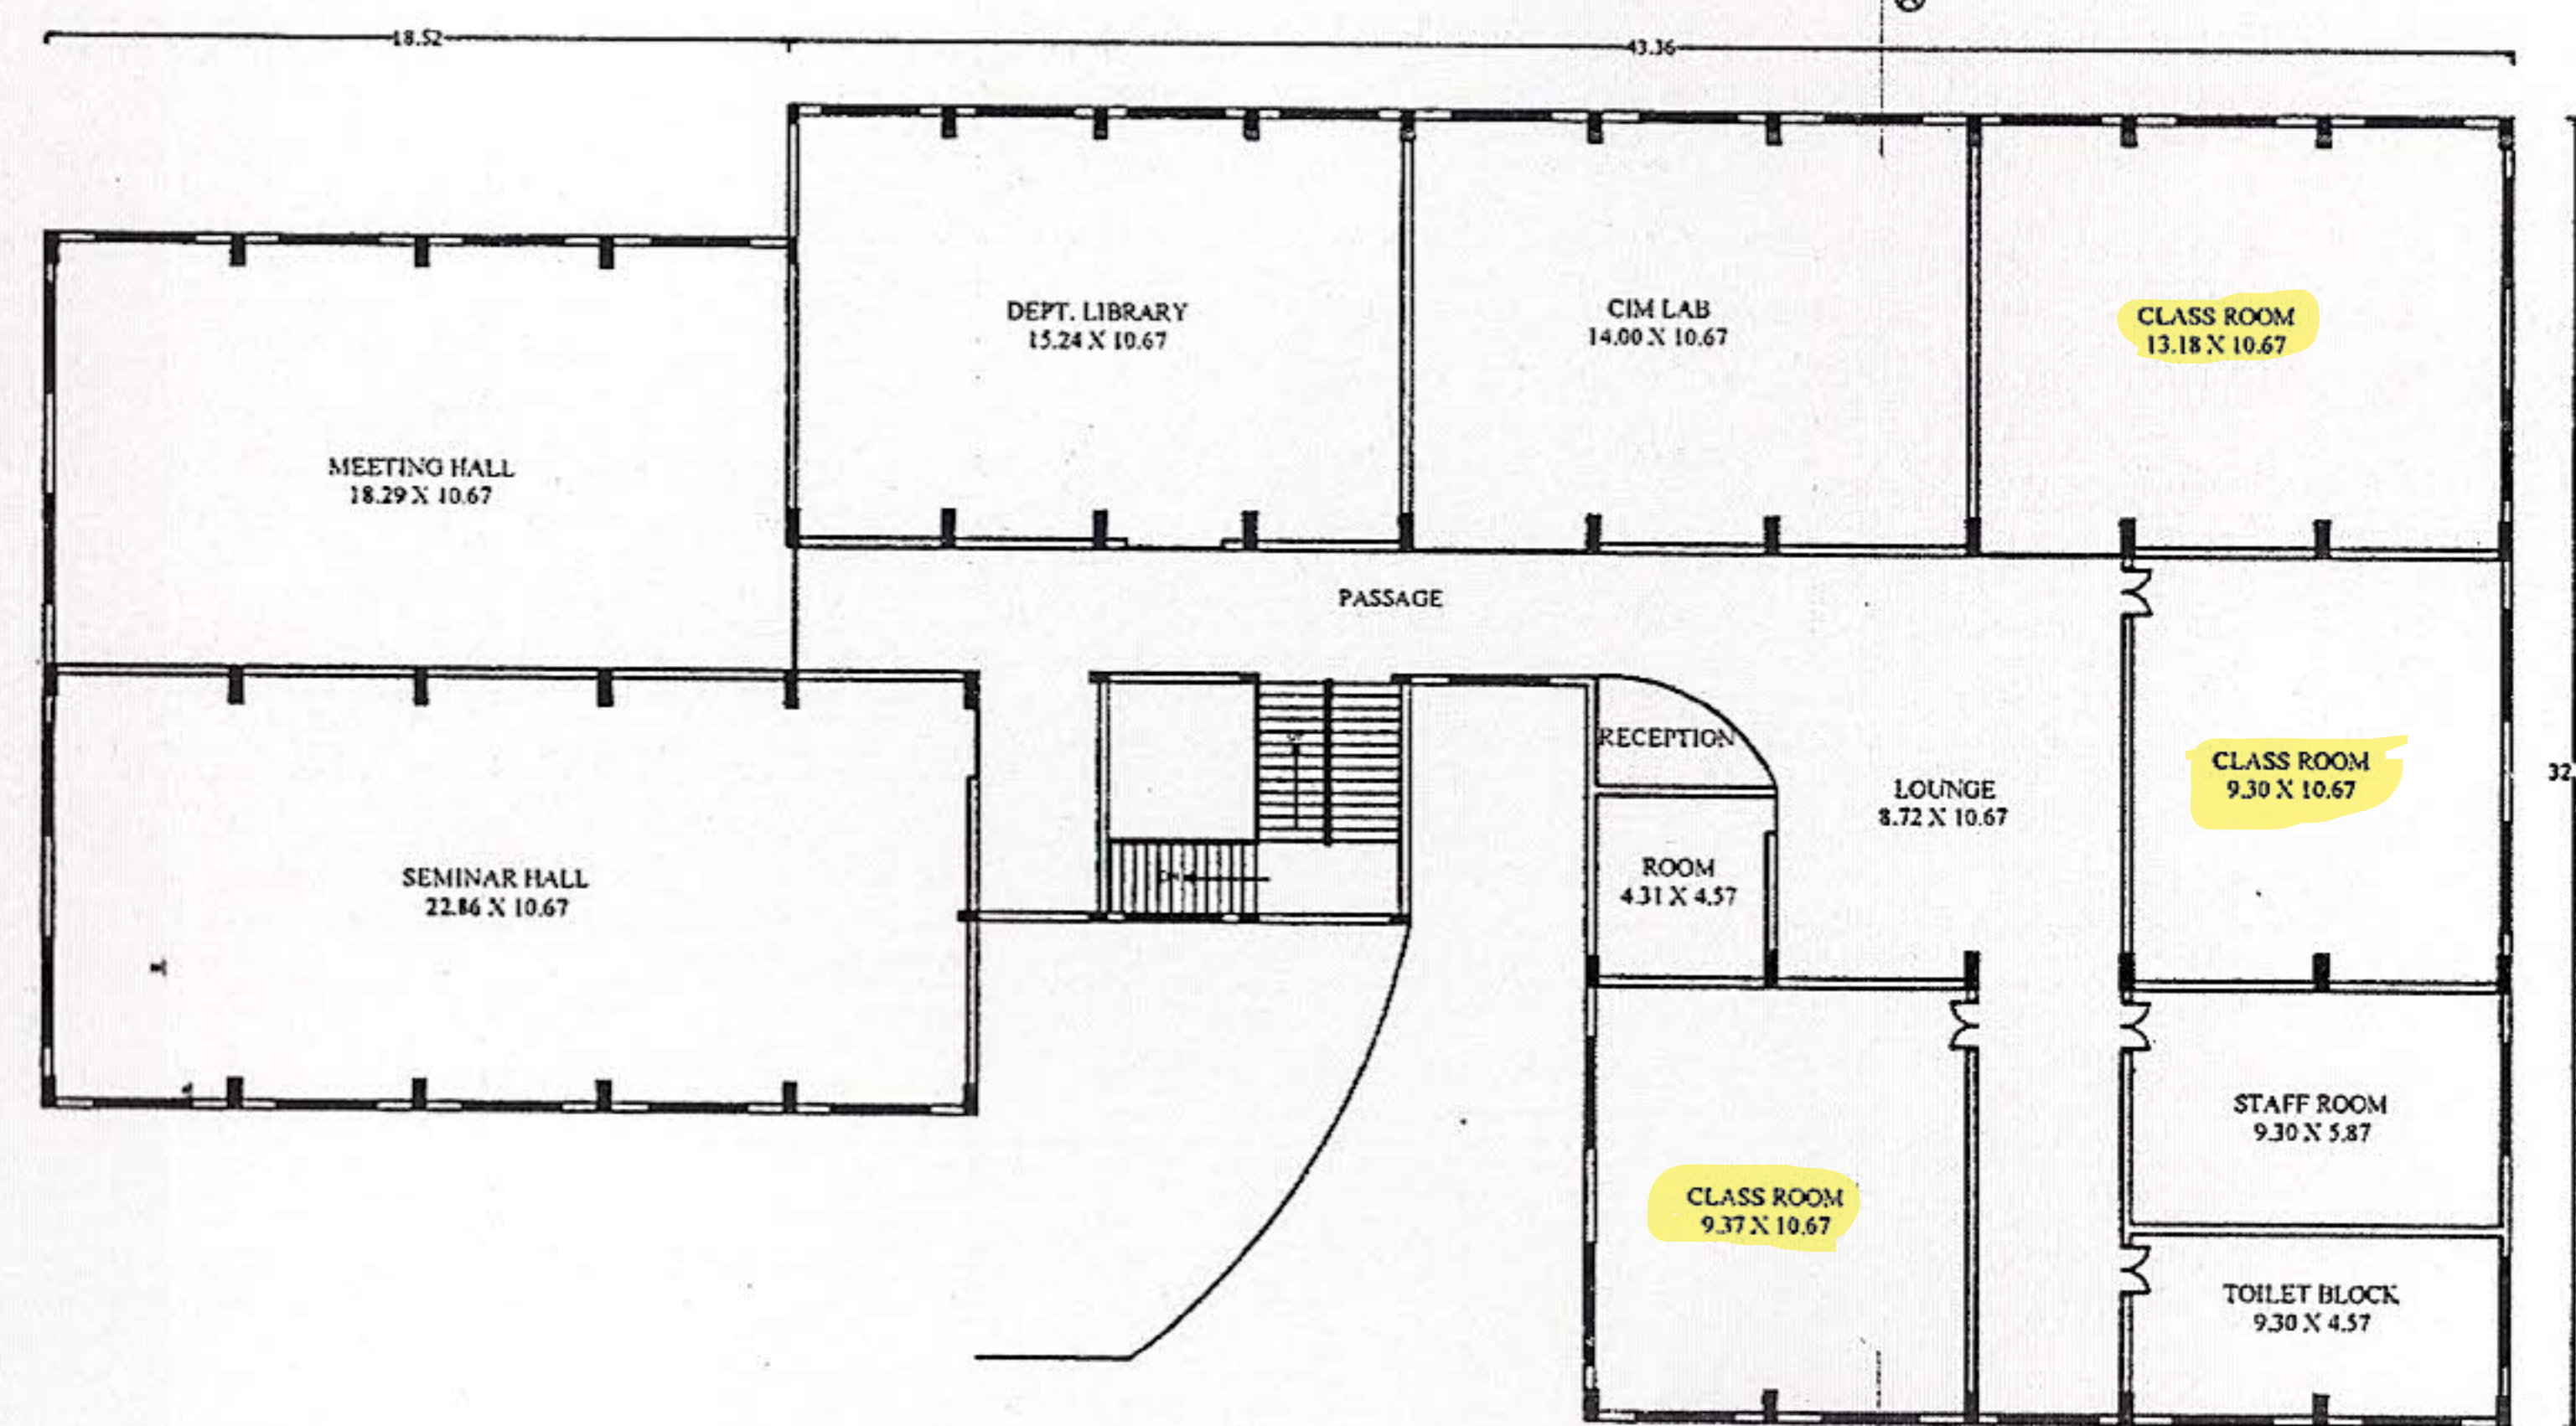

PROPOSED FIRST FLOOR PLAN

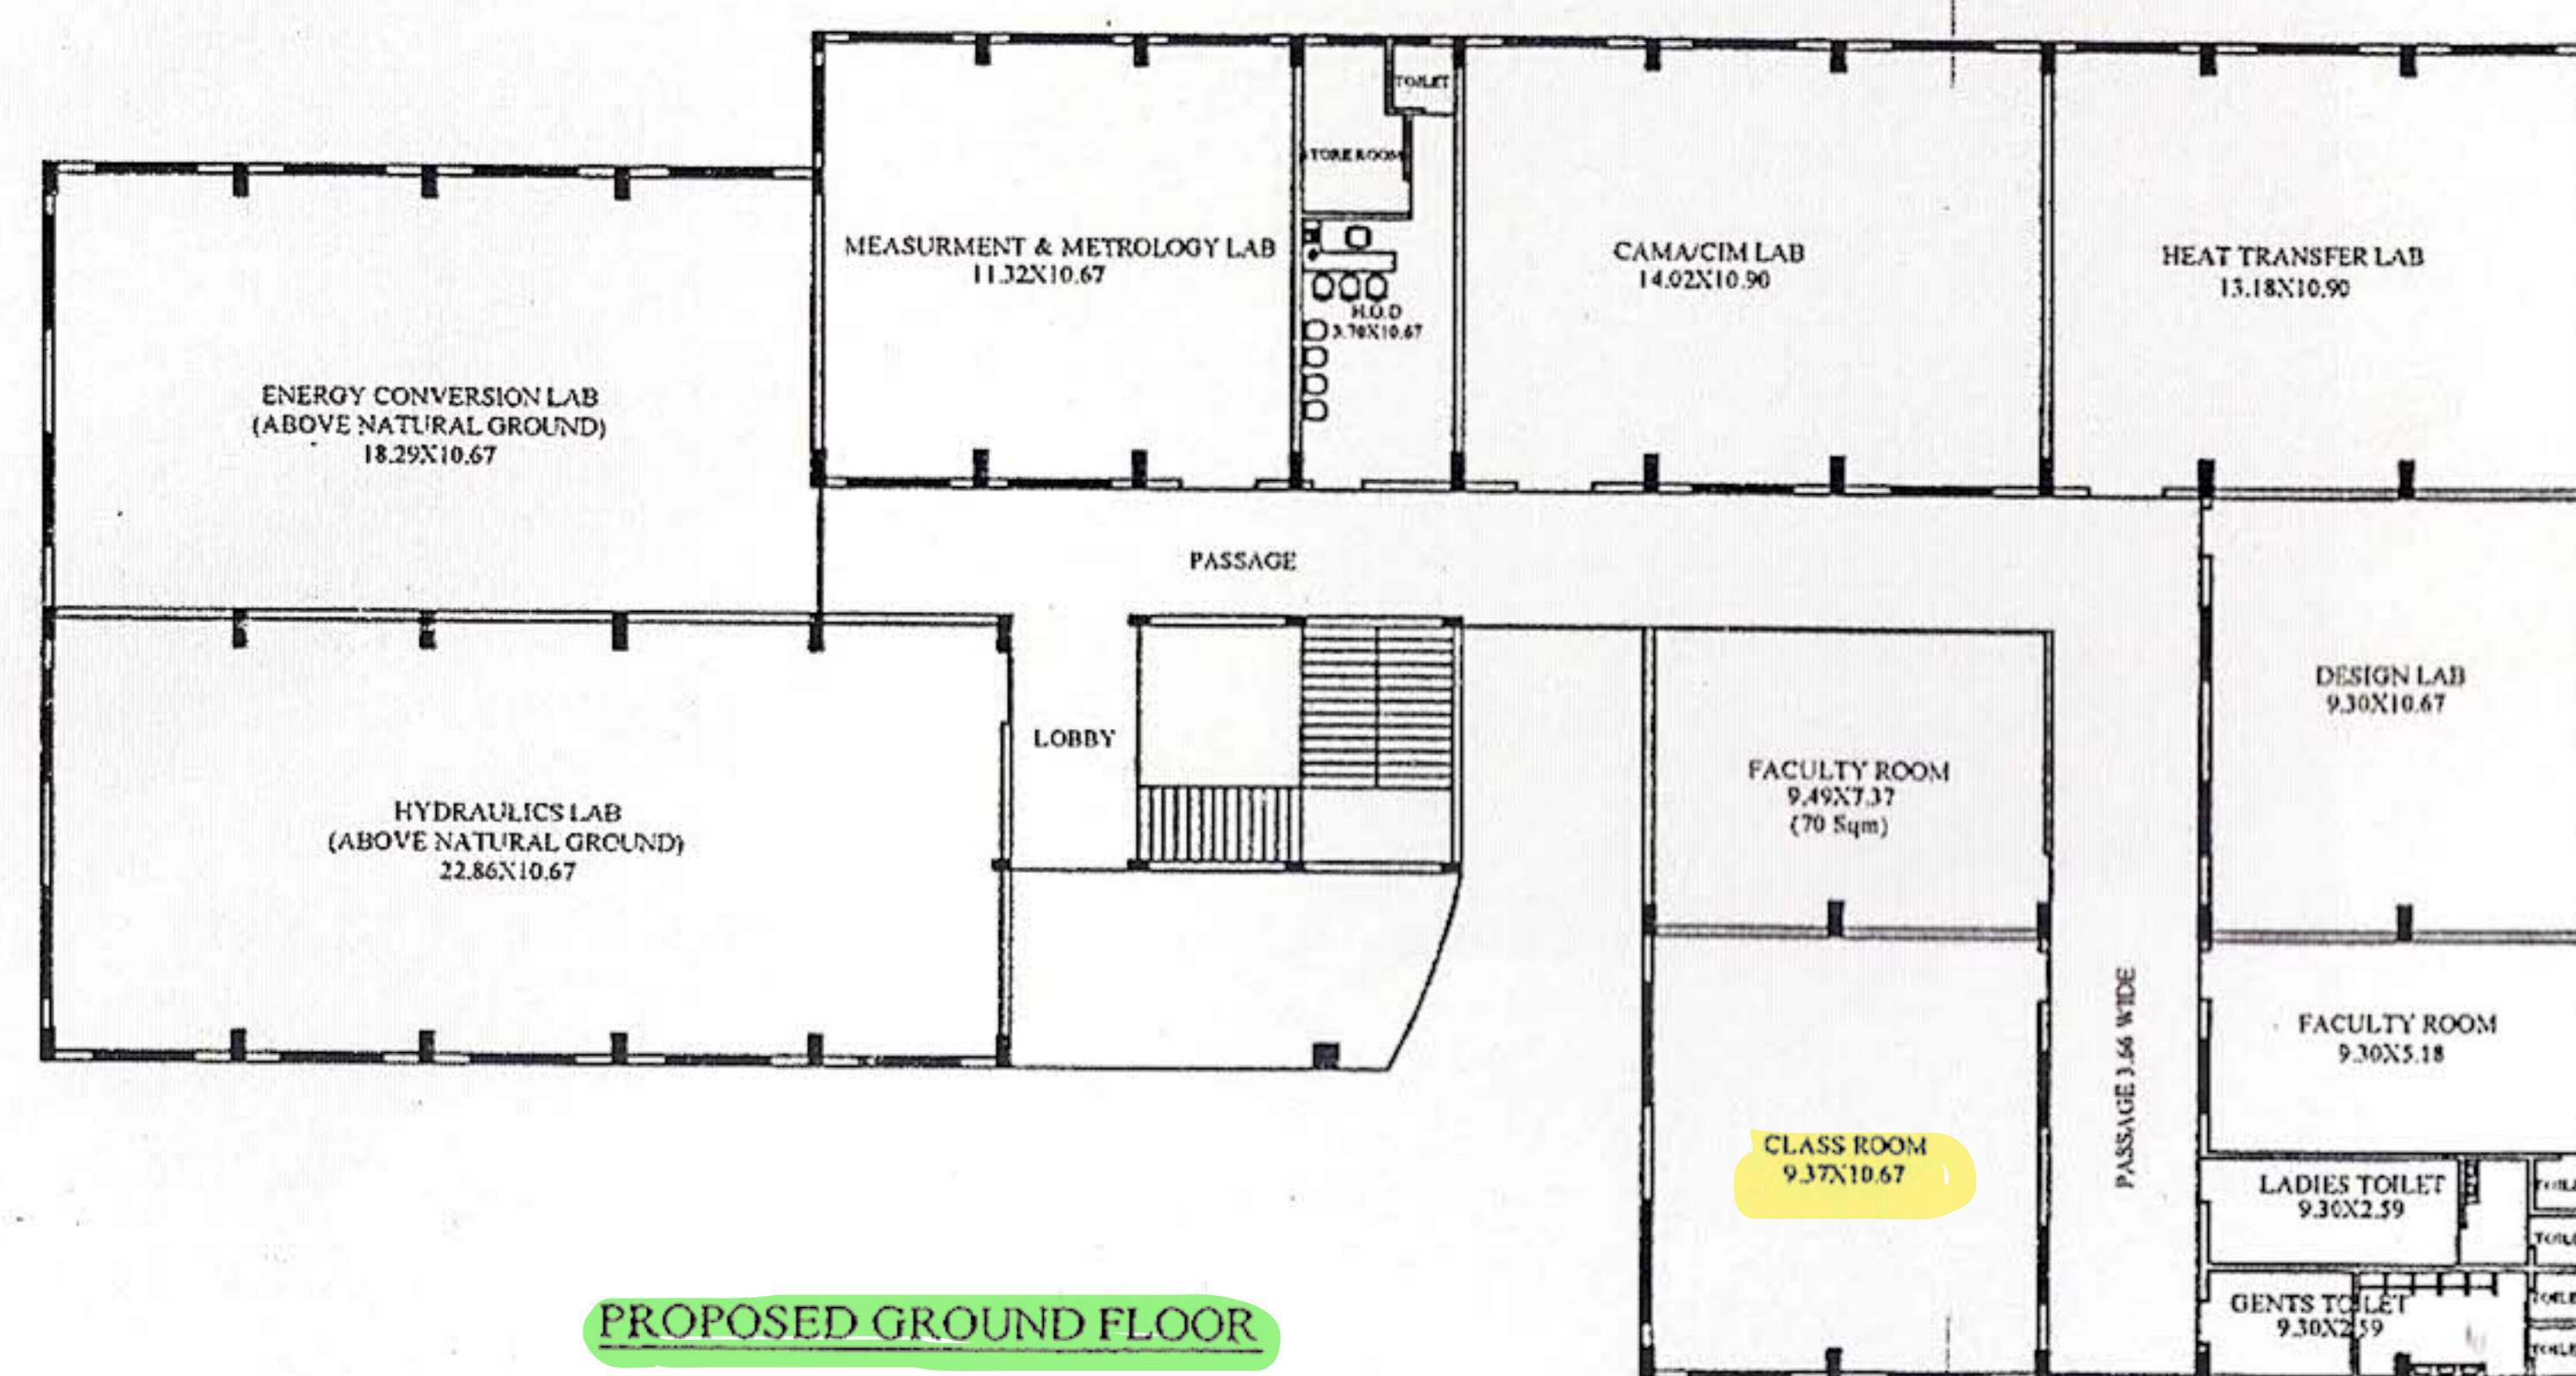

PROPOSED GROUND FLOOR

REVISED PLAN SHOWING THE PROPOSED MECHANICAL BLOCK BUILDING OF "ALVA'S INSTITUTE OF ENGINEERING AND TECHNOLOGY" BY ALVA'S EDUCATION FOUNDATION IN R.S.No:193/4 OF THENKAMIDAR VILLAGE, MANGALORE TALUK, D.K.

PROPOSED BUILDING AREA STATEMENT

DESCRIPTION	NET AREA	PASSAGE AREA	STAIR CASE AREA	TOTAL AREA
FLOOR	Sqm	Sqm	Sqm	Sqm
BASEMENT FLOOR	1065	---	26	1091
GROUND FLOOR	1325	245	49	1619
FIRST FLOOR	1290	245	49	1584
TOTAL	3680	490	124	4294

TOTAL AREA - 4294 Sqm & (46,203 Sft)

ALL DIMENSIONS ARE IN METRE

SCHEDULE OF OPENING

D	DOOR	1.22X 2.44
D1	DOOR	0.91X2.13
D2	DOOR	0.76X2.13
W	WINDOW	1.83X1.37
W1	WINDOW	1.52X1.37
W2	WINDOW	1.22X1.37
V	VENTILATOR	0.60X0.60
V1	VENTILATOR	0.38X0.60

APPLICANT

ENGINEER

CHAIRMAN
ALVA'S EDUCATION FOUNDATION
MOODBIDRI - 574 227 (D.K.)

Architect
DEVI PRASAD K. SHETTY
B Arch, COA (Reg no CA2007 / 39351)
Prestige Towers, Moodbidri - 574 227
Cell No.: +919901250807

U. RAVIPRASAD UPADHYAYA
B.E., P.V., MIE
CHARTERED ENGINEER & GOVT.REGD.VALLUER

PREPARED BY

PREMIER ASSOCIATES
SAMAJ MANDIR COMPLEX
MOODBIDRI - 574 227
TEL: (08288) 230070

DWG: E/C P/Engineer College Block III (Mech/CV/ECE)